




EXISTING STREET SCENE

SCALE 1:100

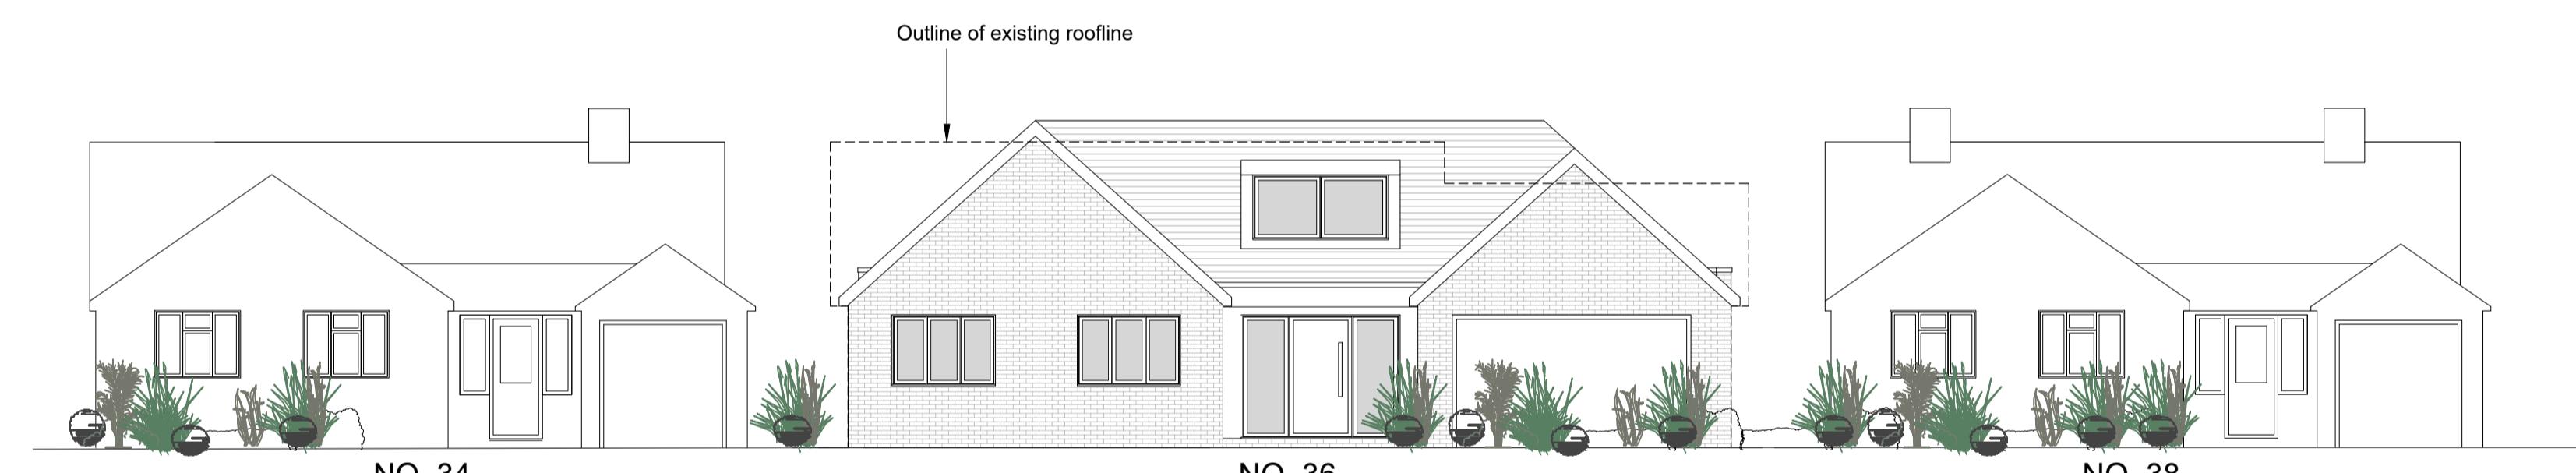

PROPOSED STREET SCENE

SCALE 1:100

ORANGE KEY  
DESIGN STUDIOS

Tel: (01488) 682918  
E-mail: info@orangekeyltd.co.uk

Client  
Giovanni Ferrara

Project  
36 Howletts Lane  
Ruislip  
HA4 7RS

Title  
Existing and proposed street scene

Scale  
AS SHOWN @ A1 Date  
OCT 2025

Drawing number  
25047/PL005 Rev.

P1