



- General Notes
1. New work shown shaded
 2. Demolition shown dotted
 3. W: Wardrobe
 - Cpbd: Cupboard
 - RLA: Roof lantern above
 - RL: Roof light/lantern below
 4. All dimensions are indicative and in mm
 5. If shown levels indicated in red dotted

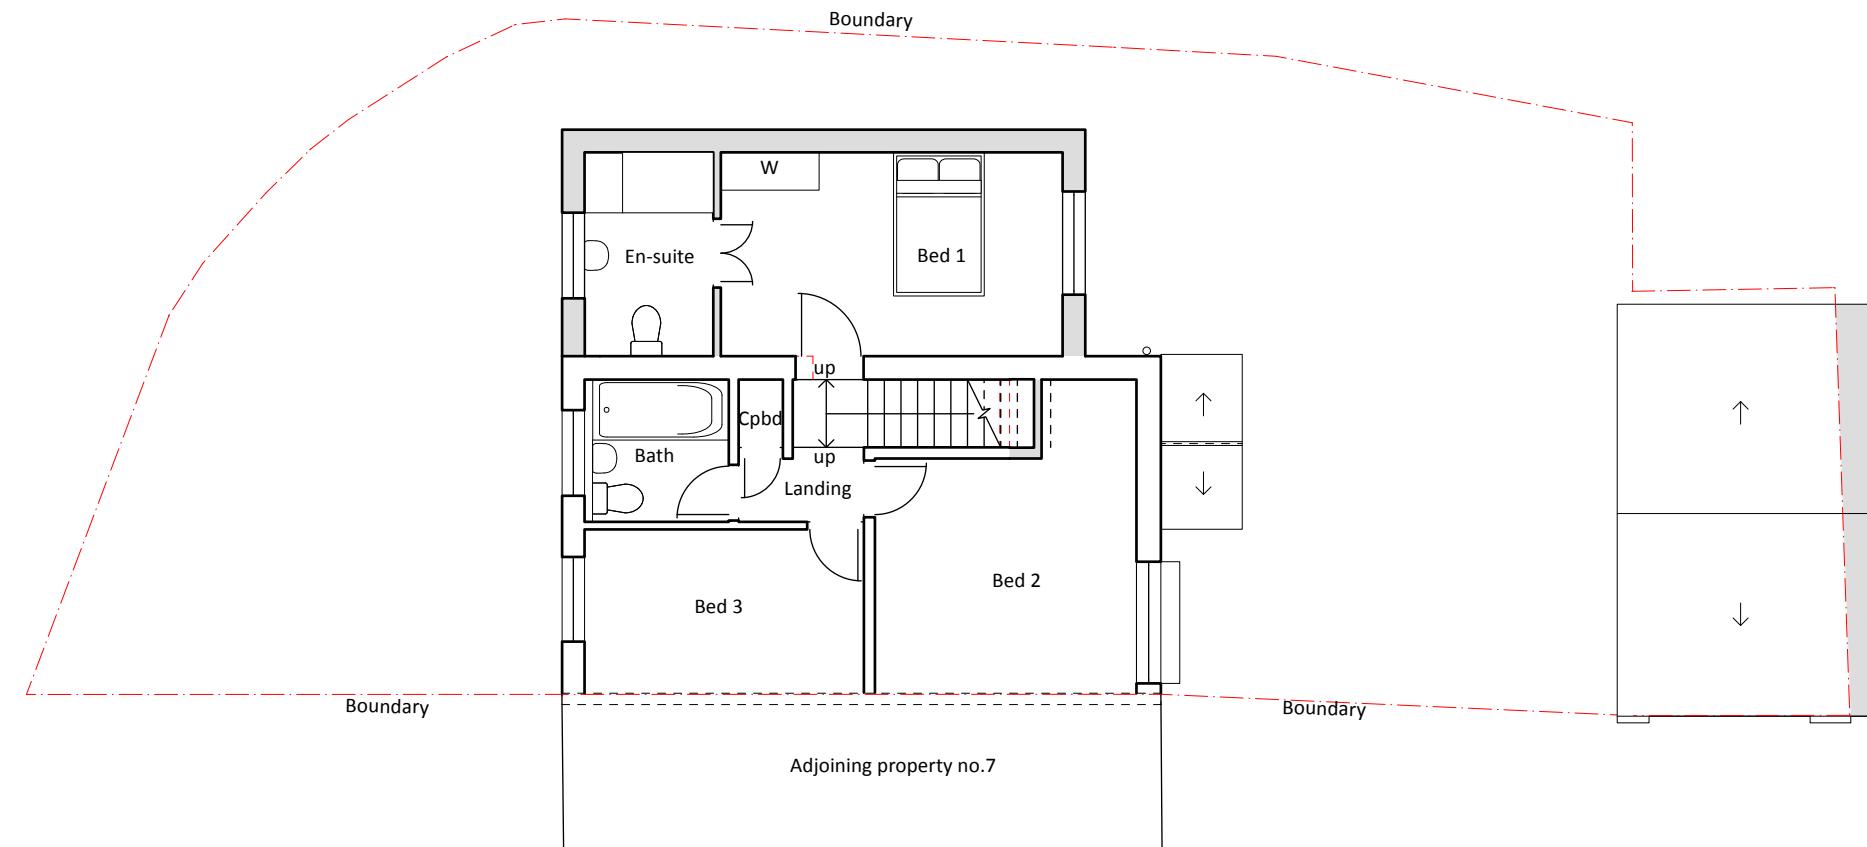

1 FIRST

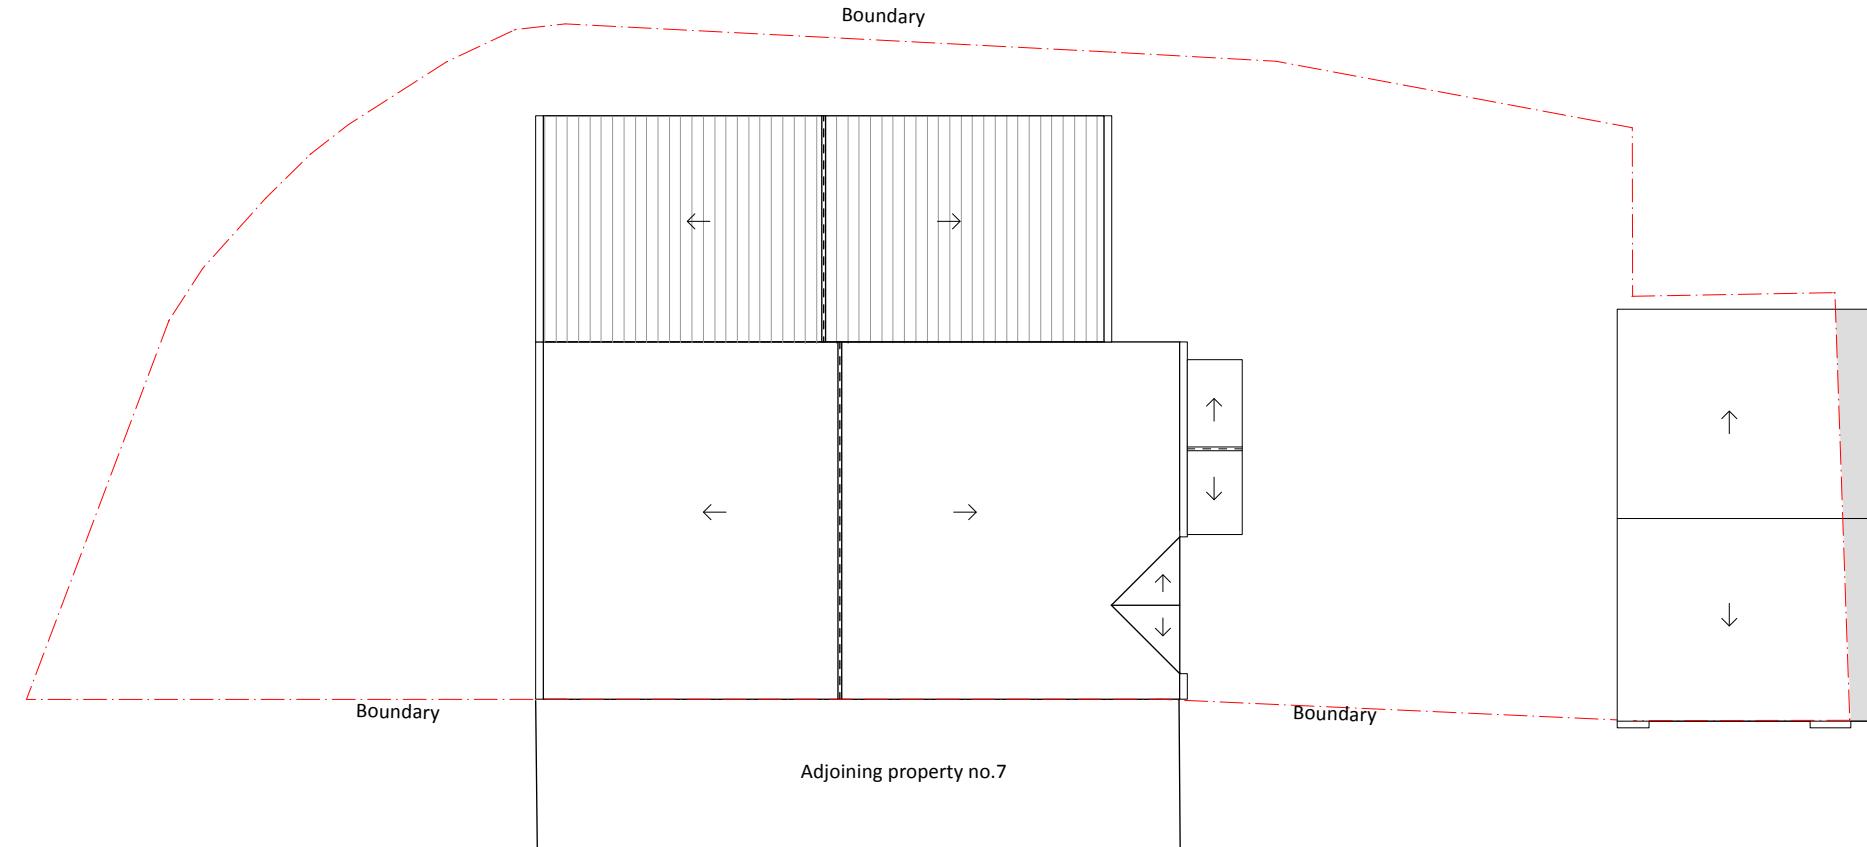

2 ROOF

ISSUE DATE REVISION

PROJECT 8 West Lake Close, Hayes UB4 9RT

CLIENT Jenifer Ball

DRAWING OUTLINE PROP. FIRST AND ROOF




All rights described in chapter IV of the copyright designs & patents act 1988 have been asserted. This drawing must not be scaled; only figured dimensions should be used. Check and verify all dimensions on site prior to commencing any work. Any discrepancies should be reported to the Architects immediately.

PROJECT # 2025.055 DWG # REV
DATE 24/10/2025
SCALE 1:100
DRAWN CHKD JC
PR

C02

0 1 2 3 4 5 m

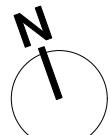

Stones Architects Ltd
50 Coldharbour Lane Hayes Middlesex UB3 3EP
t 020 8969 0000 e mail@stonesarchitects.co.uk w stonesarchitects.co.uk