




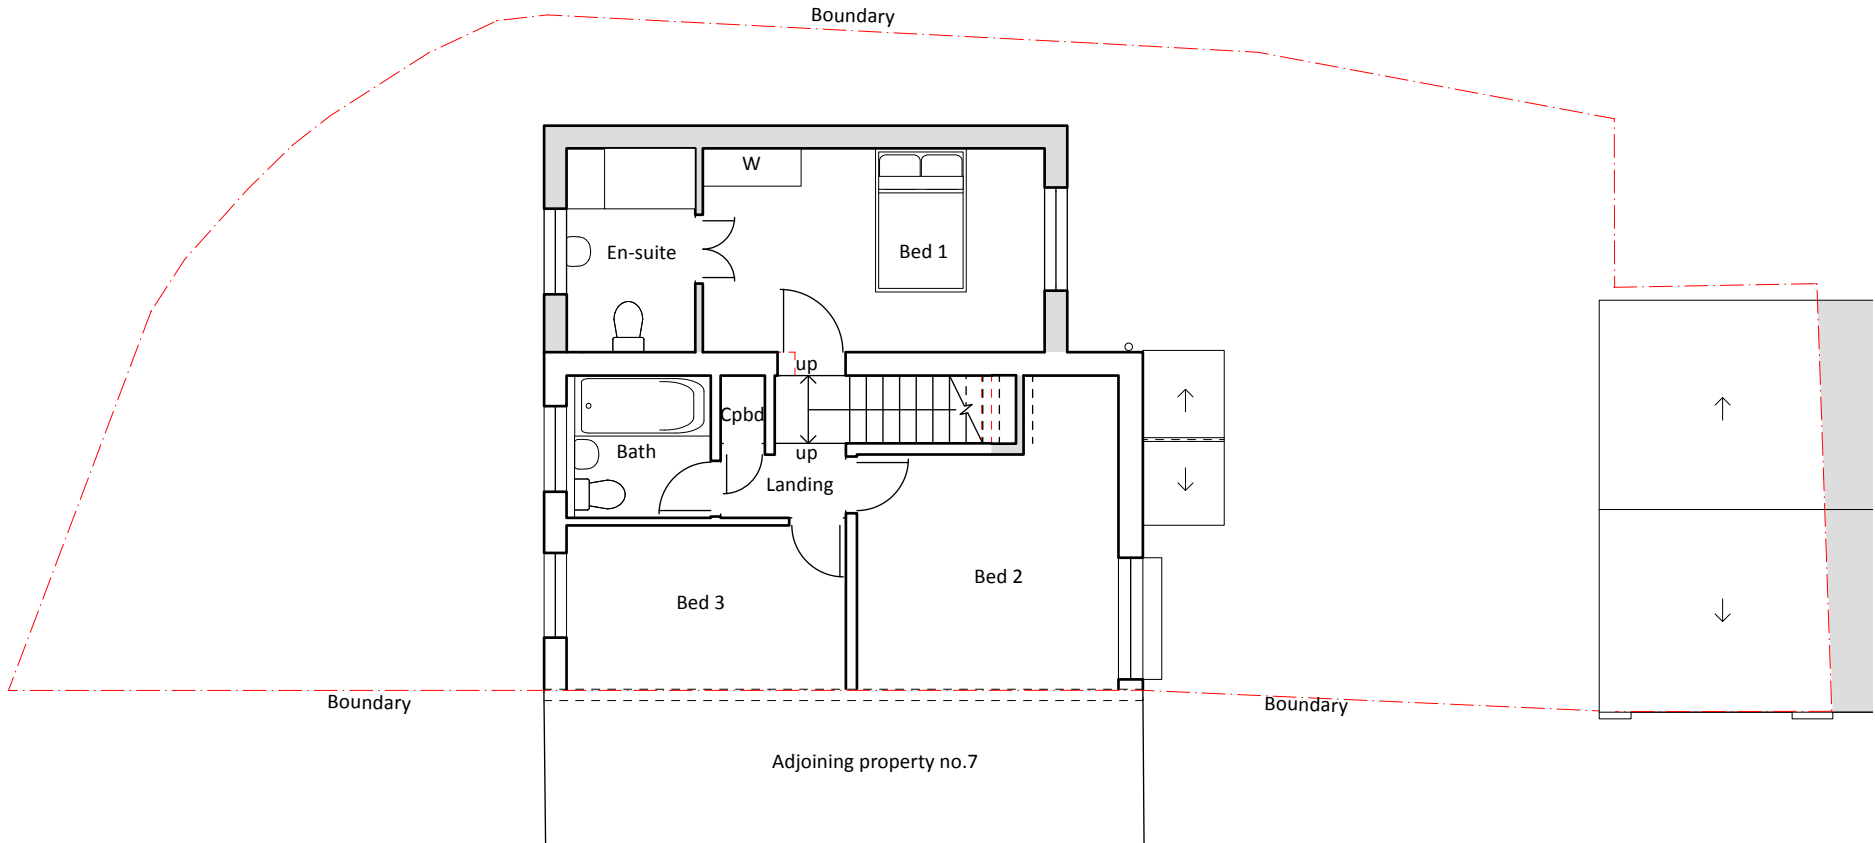

1 FIRST

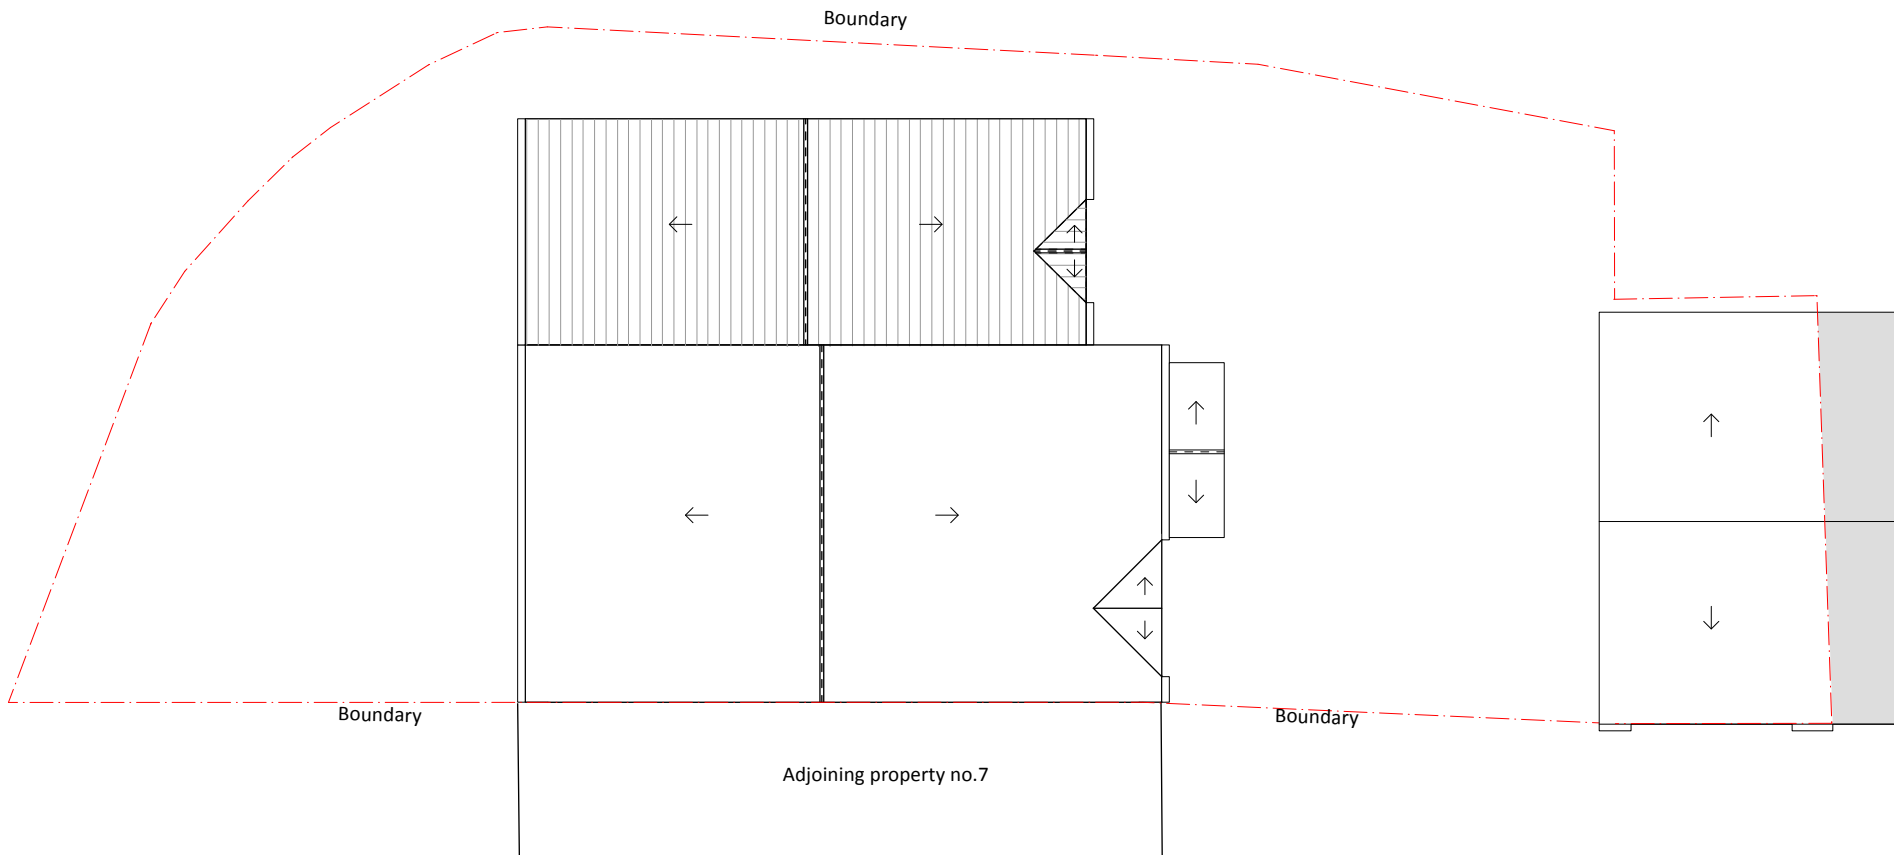

2 ROOF

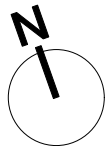

- General Notes
1. New work shown shaded
 2. Demolition shown dotted
 3. W: Wardrobe
Cpbd: Cupboard
RLA: Roof lantern above
RL: Roof light/lantern below
 4. All dimensions are indicative and in mm
 5. If shown levels indicated in red dotted

A	08/12/2025	Amends make to case officer comments
ISSUE	DATE	REVISION

PROJECT
8 West Lake Close, Hayes UB4 9RT

CLIENT
Jenifer Ball

DRAWING
OUTLINE PROP. FIRST AND ROOF



PROJECT #	2025.055	DWG #	REV
DATE	08/12/2025		
SCALE	1:100		
DRAWN	PR	CHKD	JC

Stones Architects Ltd
50 Coldharbour Lane Hayes Middlesex UB3 3EP
t 020 8969 0000 e mail@stonesarchitects.co.uk w stonesarchitects.co.uk

C02-A