

KEY:

1 Proposed design No.8 West Lake Close, Hayes UB4 9RT




No.2 West Lake Close



No.11 West Lake Close



No.12 Rodmell Close

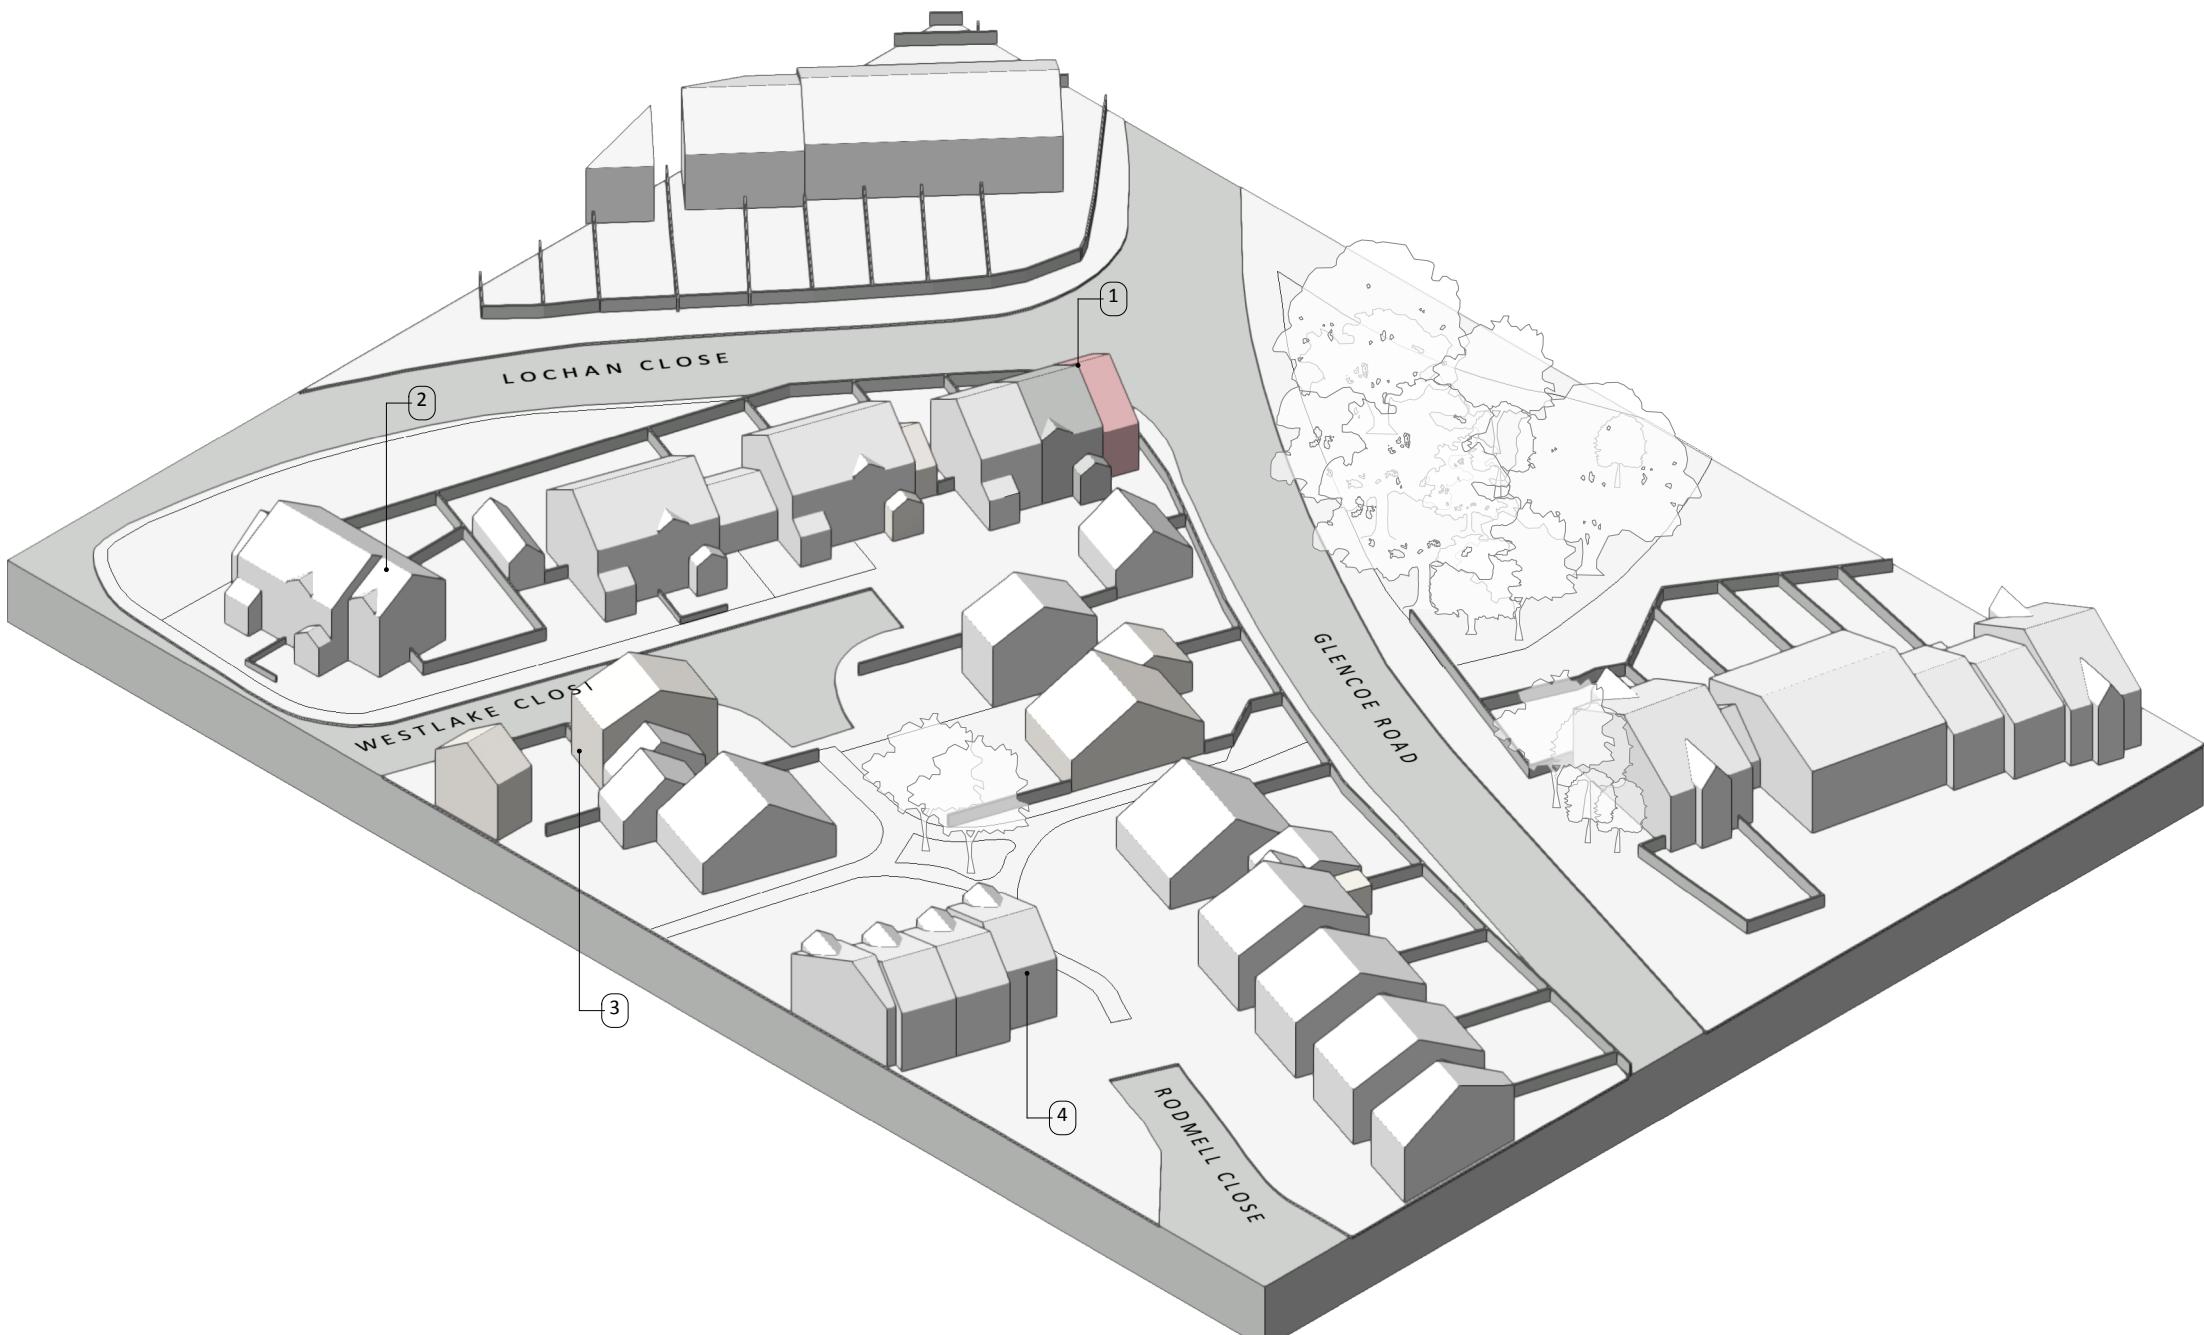

ISSUE	DATE	REVISION
-------	------	----------

PROJECT
8 West Lake Close, Hayes UB4 9RT

CLIENT
Jenifer Ball

DRAWING
PHOTOSHEET & PROPOSED SITE AXO

STONES
ARCHITECTS

All rights described in chapter IV of the copyright designs & patents act 1988 have been asserted. This drawing must not be scaled; only figured dimensions should be used. Check and verify all dimensions on site prior to commencing any work. Any discrepancies should be reported to the Architects immediately.

PROJECT #	2025.055	DWG #	
DATE	24/10/2025	REV	
SCALE	NTS		
DRAWN	PR	CHKD	C04
PR		JC	

Stones Architects Ltd
50 Coldharbour Lane Hayes Middlesex UB3 3EP
t 020 8969 0000 e mail@stonesarchitects.co.uk w stonesarchitects.co.uk