


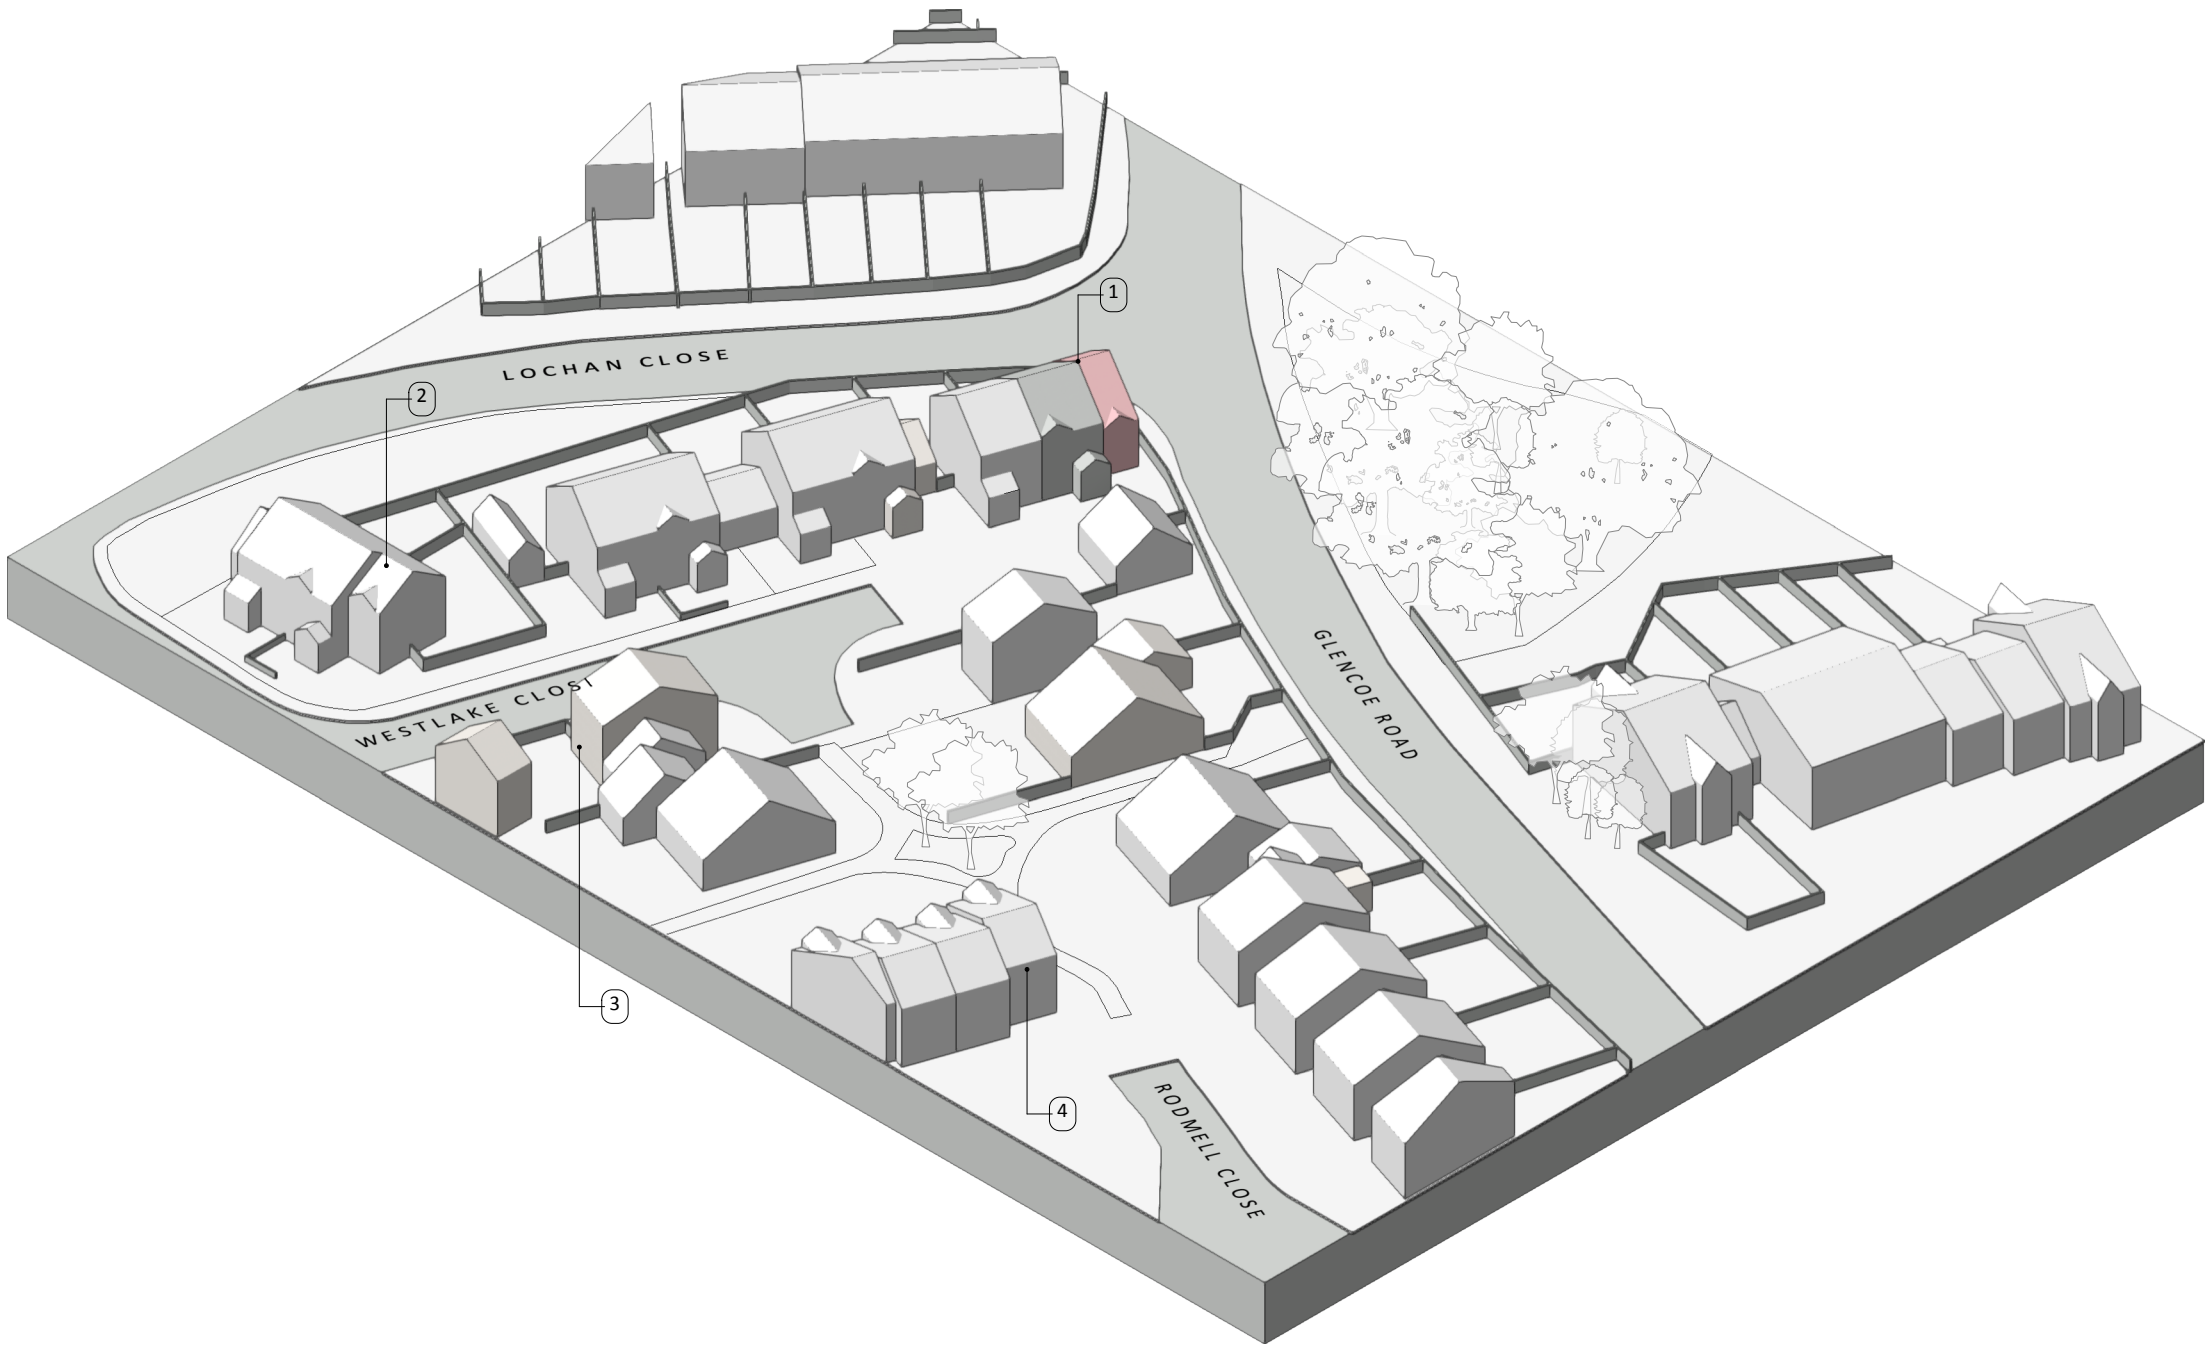

KEY:
1 Proposed design No.8 West Lake Close, Hayes UB4 9RT



No.2 West Lake Close



No.11 West Lake Close



No.12 Rodmell Close

A	08/12/2025	Amends following case officer comments
ISSUE	DATE	REVISION

PROJECT
8 West Lake Close, Hayes UB4 9RT

CLIENT
Jenifer Ball

DRAWING
PHOTOSHEET & PROPOSED SITE AXO

STONES
ARCHITECTS

All rights described in chapter IV of the copyright designs & patents act 1988 have been asserted. This drawing must not be scaled; only figured dimensions should be used. Check and verify all dimensions on site prior to commencing any work. Any discrepancies should be reported to the Architects immediately.

PROJECT #	2025.055	DWG #	REV
DATE	08/12/2025		
SCALE	NTS		
DRAWN	CHKD		
PR	JC		

C04-A