



1 SOUTH EAST
Scale: 1:100

2 NORTH WEST
Scale: 1:100

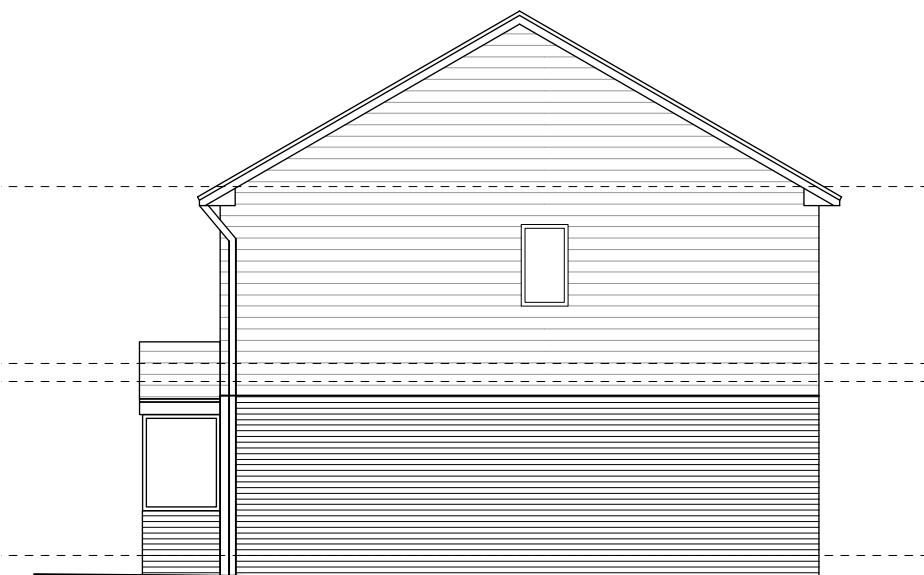

3 NORTH EAST
Scale: 1:100

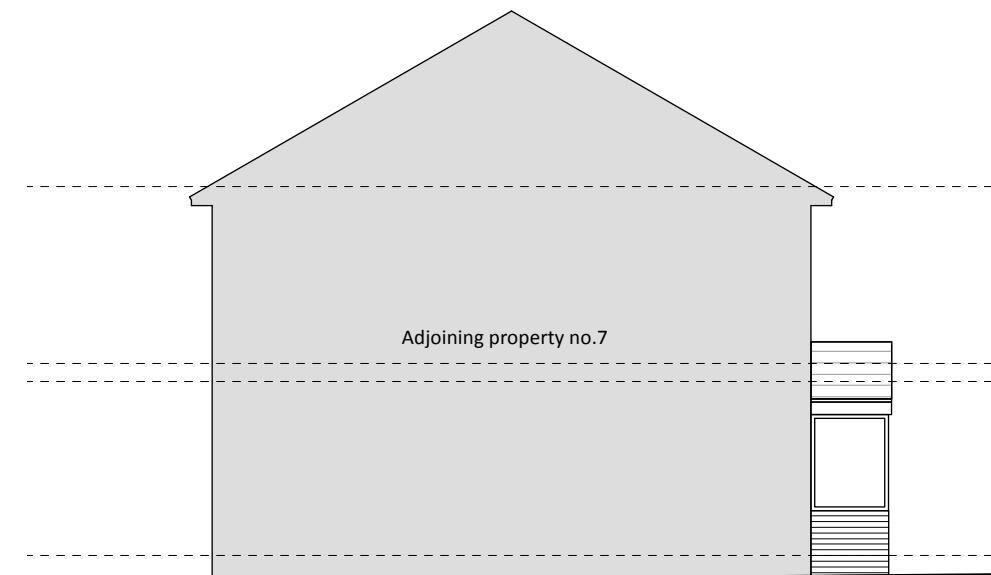

4 SOUTH
Scale: 1:100

ISSUE DATE REVISION

PROJECT
8 West Lake Close, Hayes UB4 9RT

CLIENT
Jenifer Ball

DRAWING
EXISTING ELEVATIONS



All rights described in chapter IV of the copyright designs & patents act 1988 have been asserted. This drawing must not be scaled; only figured dimensions should be used. Check and verify all dimensions on site prior to commencing any work. Any discrepancies should be reported to the Architects immediately.

PROJECT # **2025.055** DWG # **S03** REV
DATE **21/08/2025**
SCALE **1:100**
DRAWN **PR** CHECKED **JC**

0 1 2 3 4 5 m