
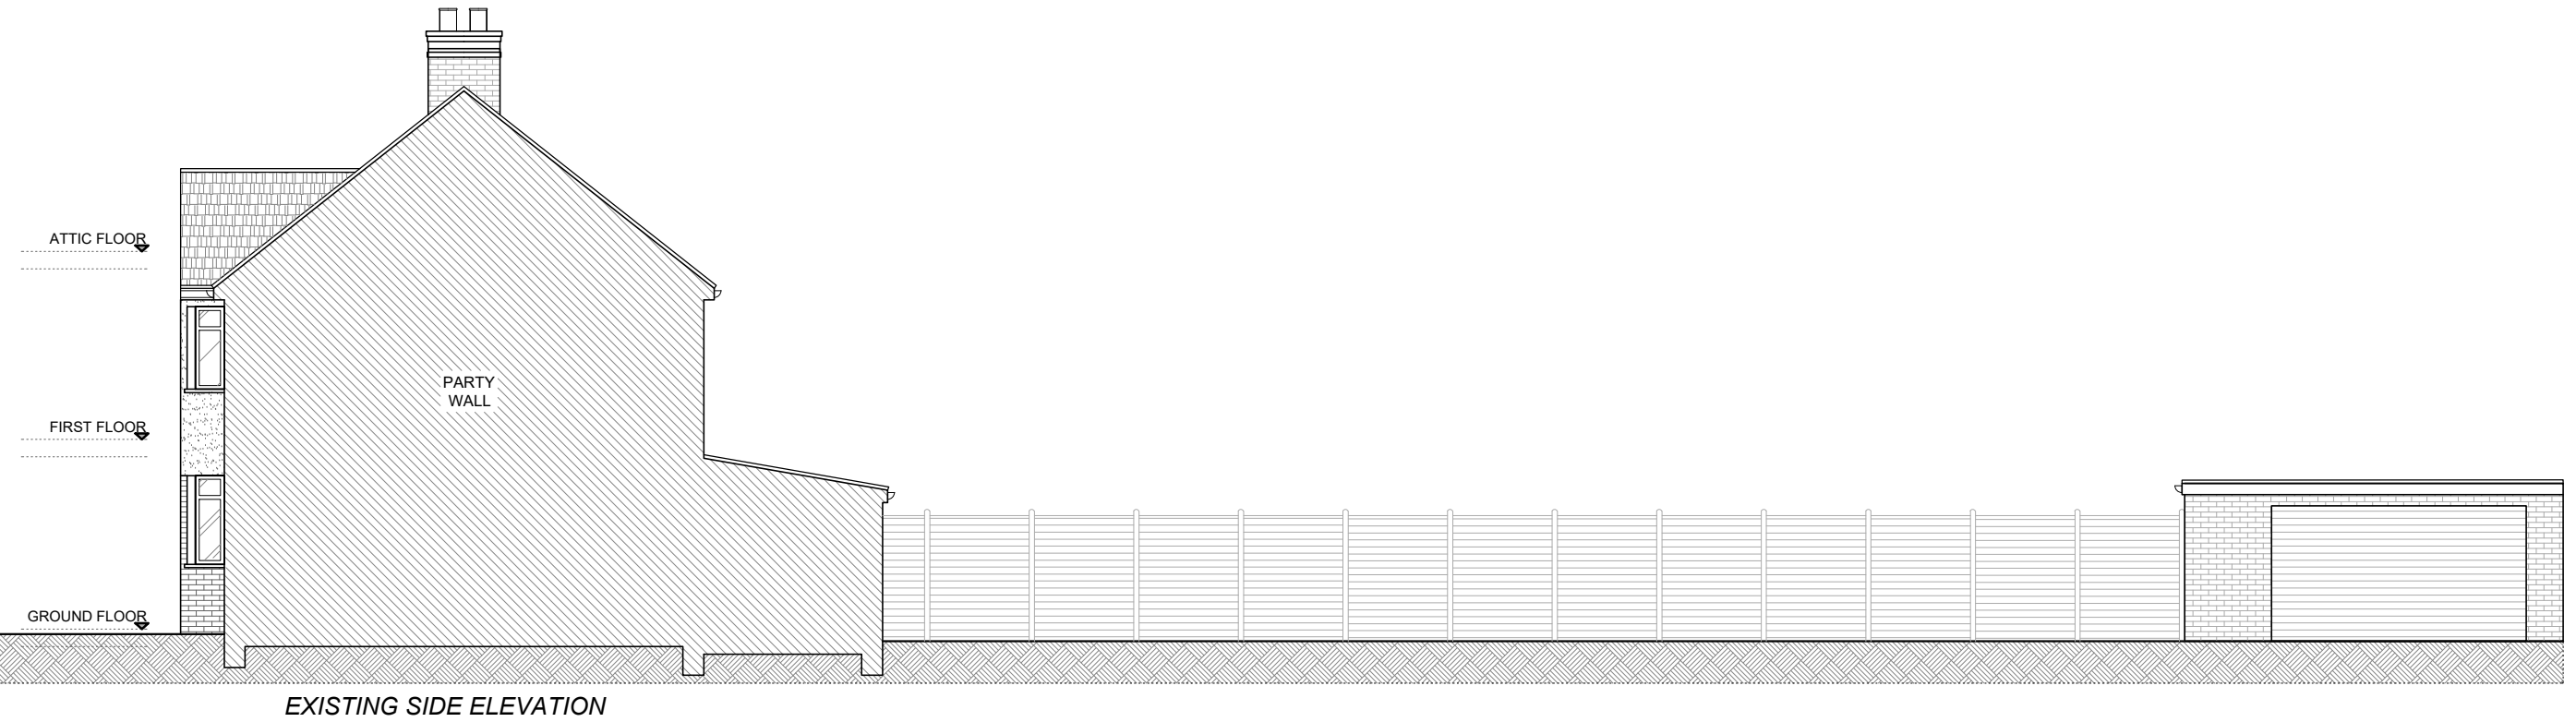


NOTES:
Contractors must verify all dimensions on site before commencing any work.
No construction work shall begin before Building Control approval and structural engineer confirmation.
Any discrepancies must be reported to Gridline immediately.
All drawings are to be read in conjunction with all relevant drawings and specifications.

Project No.S				
REV	DATE	DESCRIPTION	BY	CH

PROJECT TITLE	
3 Selan Gardens Hayes, Middlesex London UB4 0EA	
DATE	Project No.
June 2025	20250613

DRAWING TITLE		
Existing - Elevations		
DRAWING No.	SCALE @ A3	Drawn by:
EX004	1:100	L.M.M.G

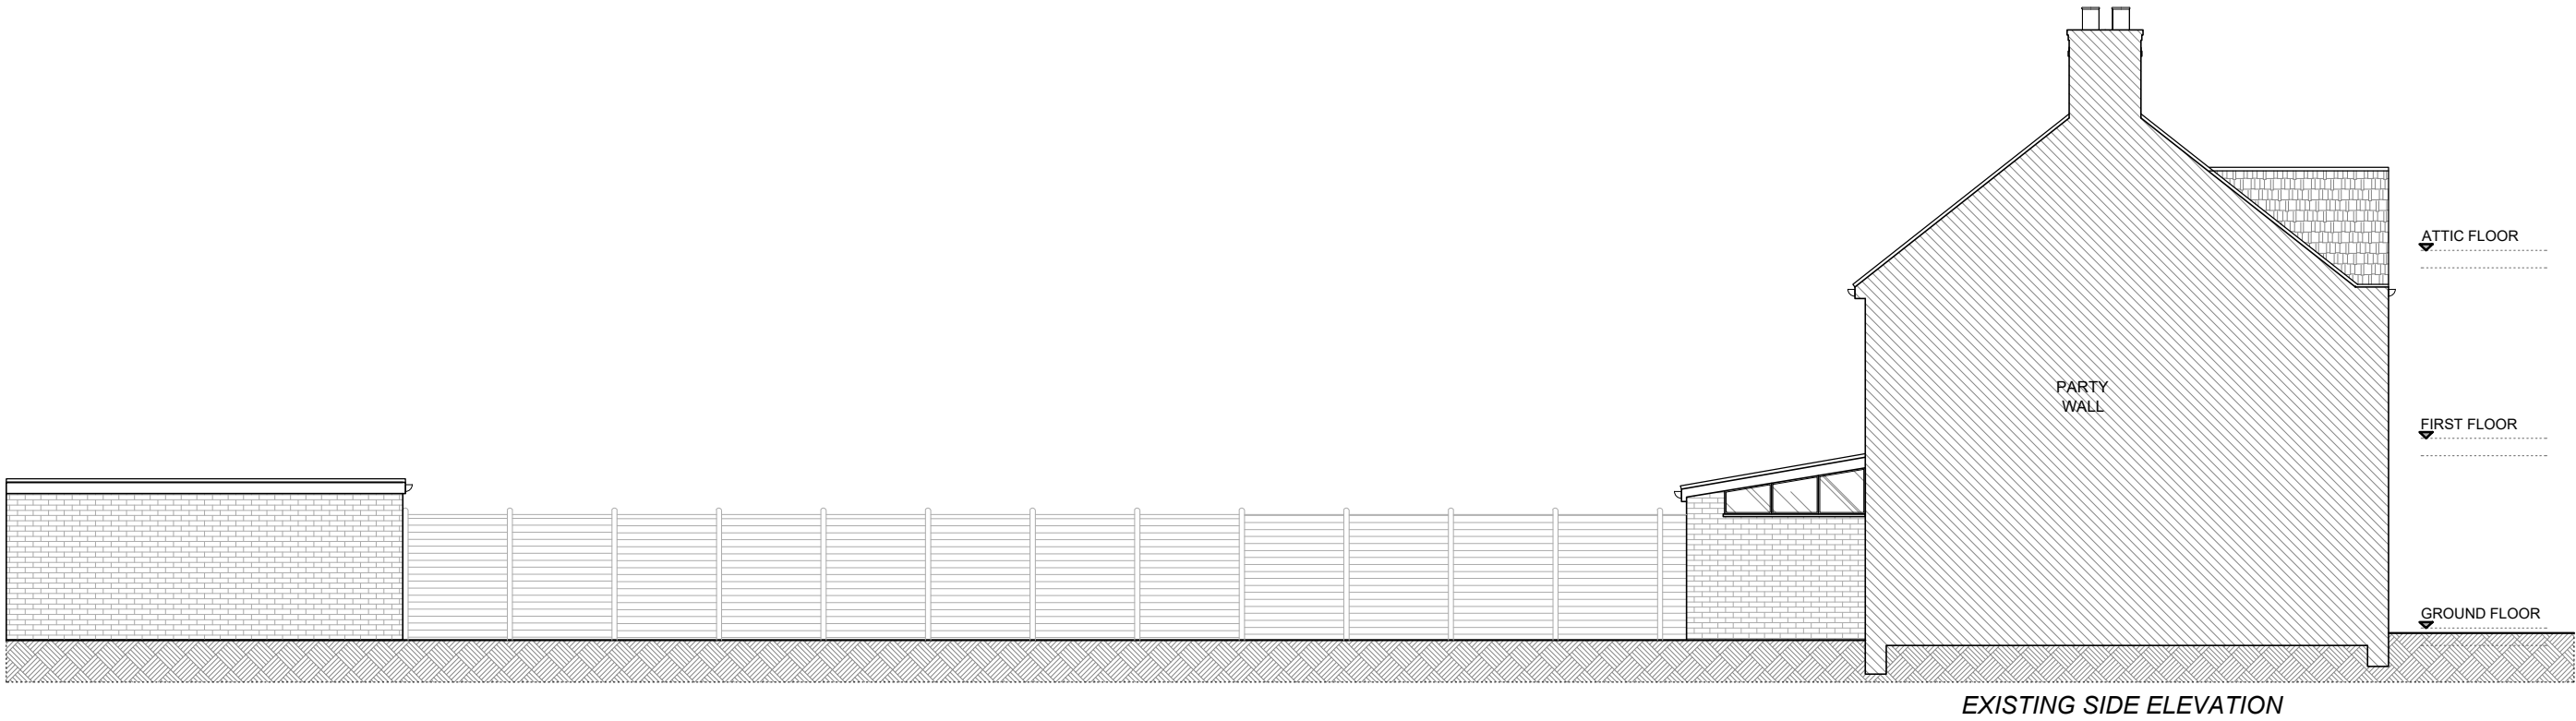