



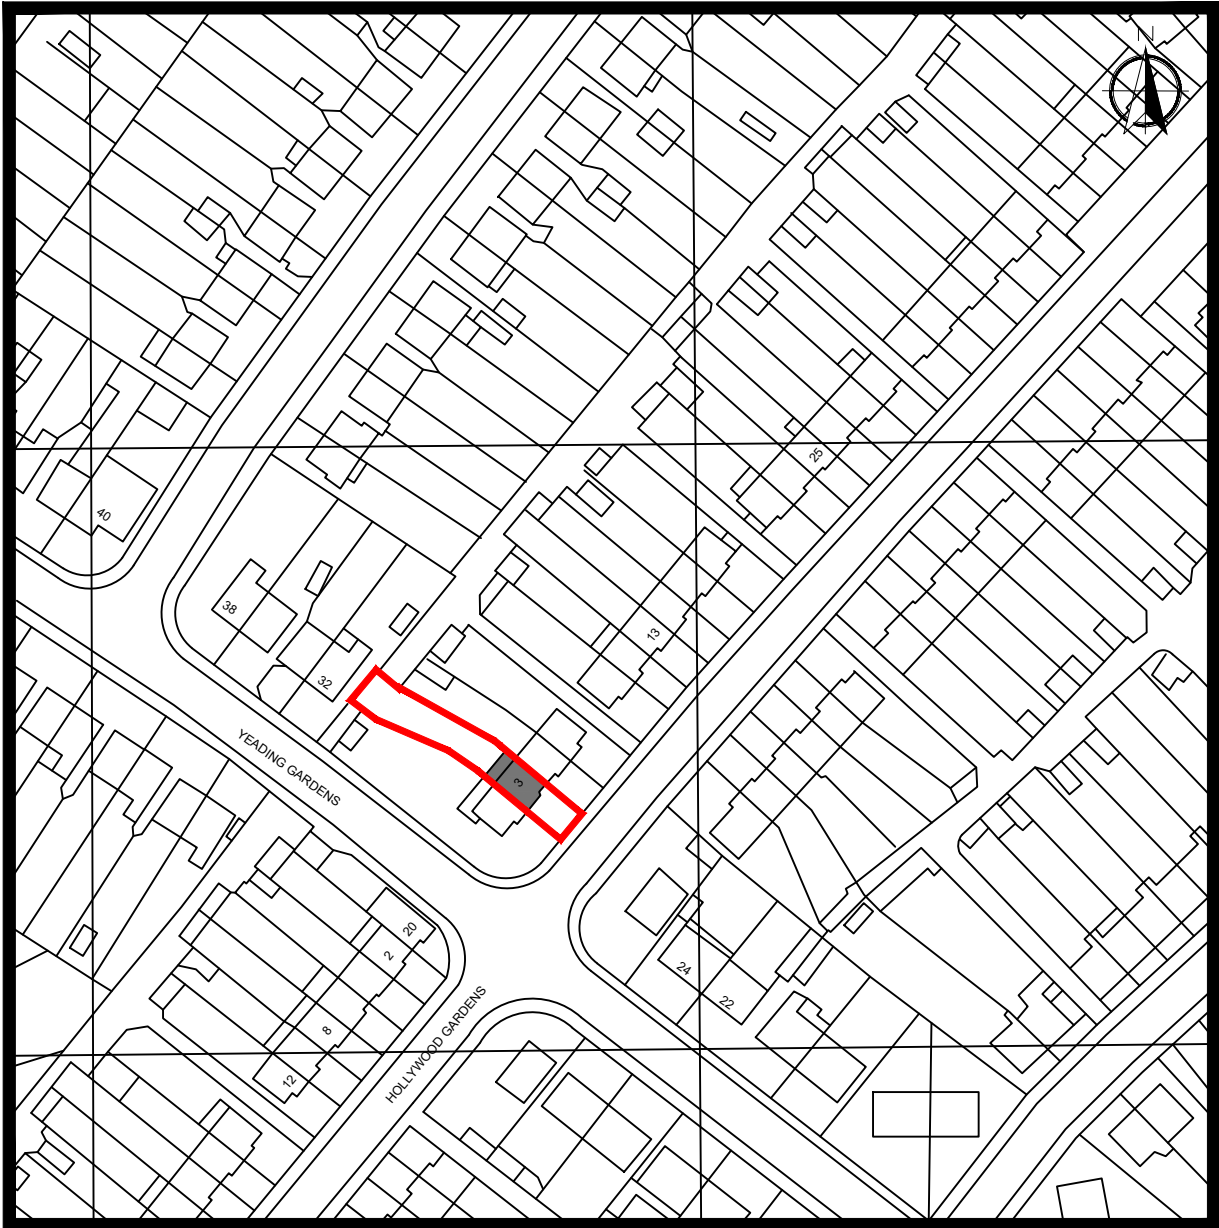

1.1

Existing Site Location Plan

Scale 1:1250

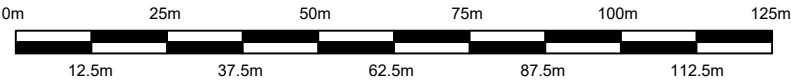

PROJECT TITLE
3 Selan Gardens Hayes, Middlesex
London
UB4 0EA
DATE
June 2025

Project No.
20250613

DRAWING TITLE
Existing Site Block/Location Plan

DRAWING No.
EX006

SCALE @ A4
1:1250

Drawn by:
L.M.M.G

