


1.1

Proposed Site Location Plan

Scale 1:1250

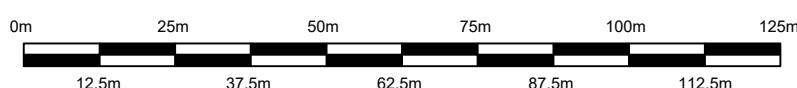

PROJECT TITLE
3 Selan Gardens Hayes, Middlesex
London
UB4 0EA
DATE
June 2025

Project No.
20250613

DRAWING TITLE
Proposed Site Block/Location Plan

DRAWING No. PR006 SCALE @ A4 1:1250 Drawn by: L.M.M.G

