




Proposed Front
Elevation

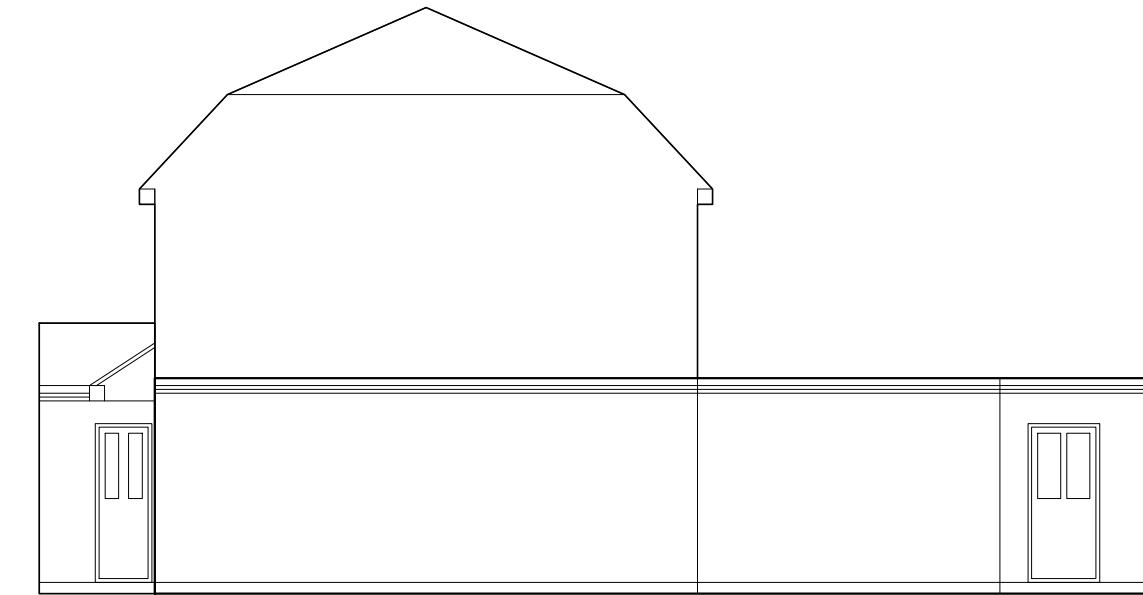

Proposed Side
Elevation

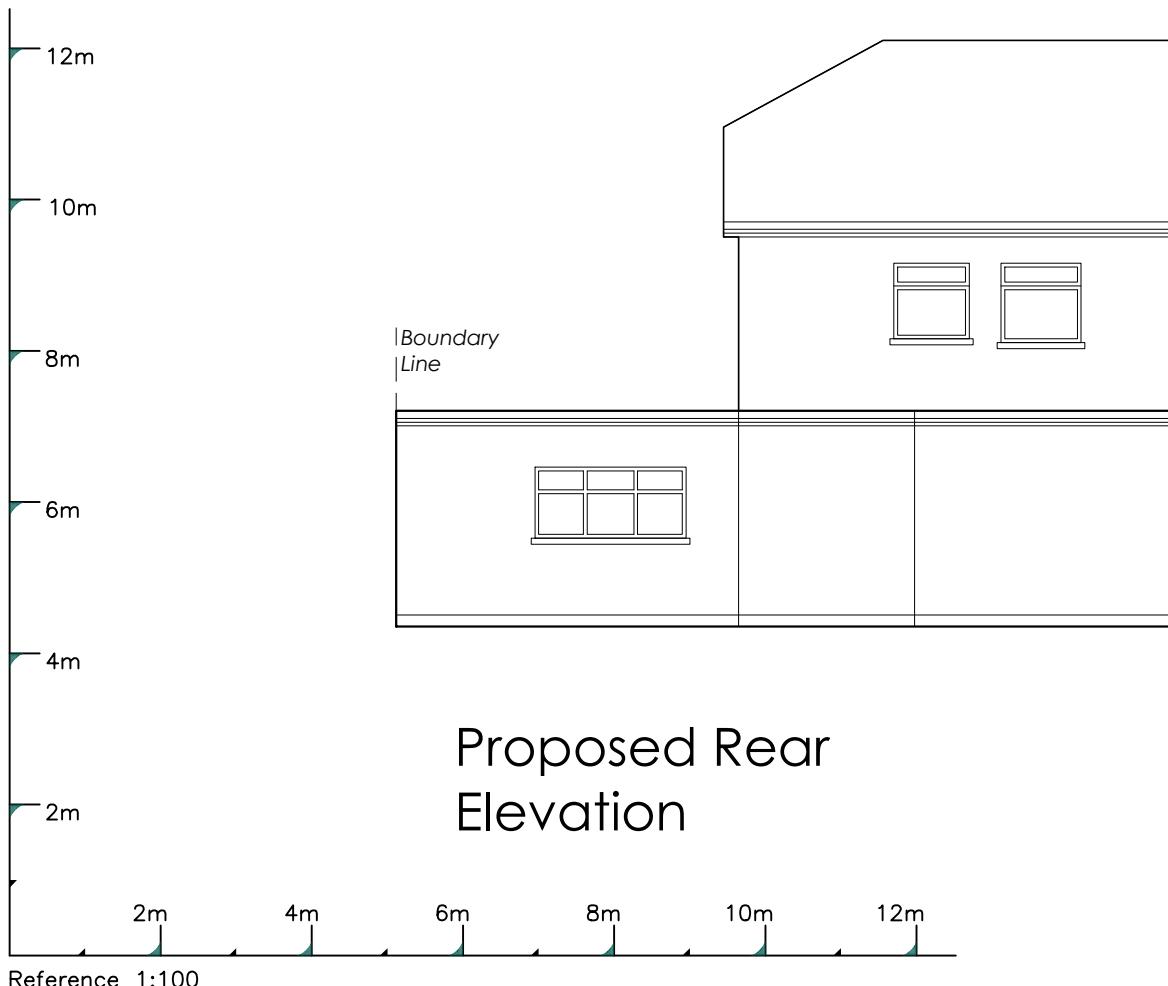

Proposed Rear
Elevation

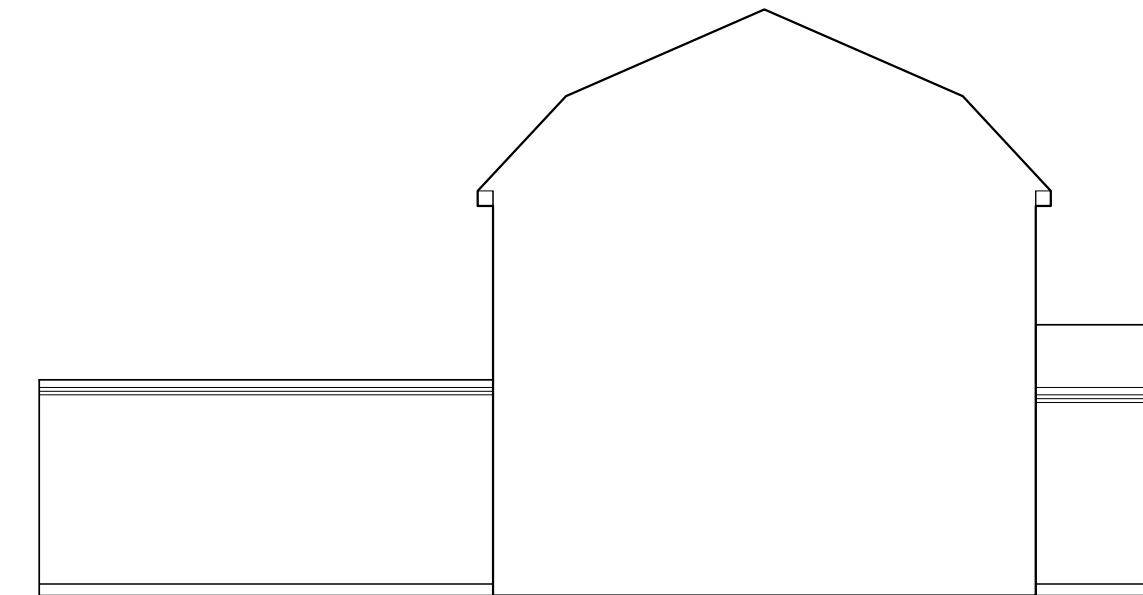

Proposed Side
Elevation



SURI DESIGN
AND BUILD LTD

Mobile Number: 07886129769

NOTE: All measurements to be checked
on site and not scaled from this drawing. Any
discrepancies to be reported to the Designer.

Party wall (etc) act 1996 to be agreed with
adjoining neighbours prior to commencement
of works.

All works to the satisfaction of local authority
inspector.

No deviation from these drawing what so ever
unless agreed in writing with the Designer.

SITE ADDRESS:
31 Haig Road,
Hayes, UB8 3EE

DESCRIPTION: Single Storey Rear
Extension

DATE: 02/10/25
SCALE: 1:100
DRAWING NUMBER: KS/31HR/PL/ELE2
Rev: A