



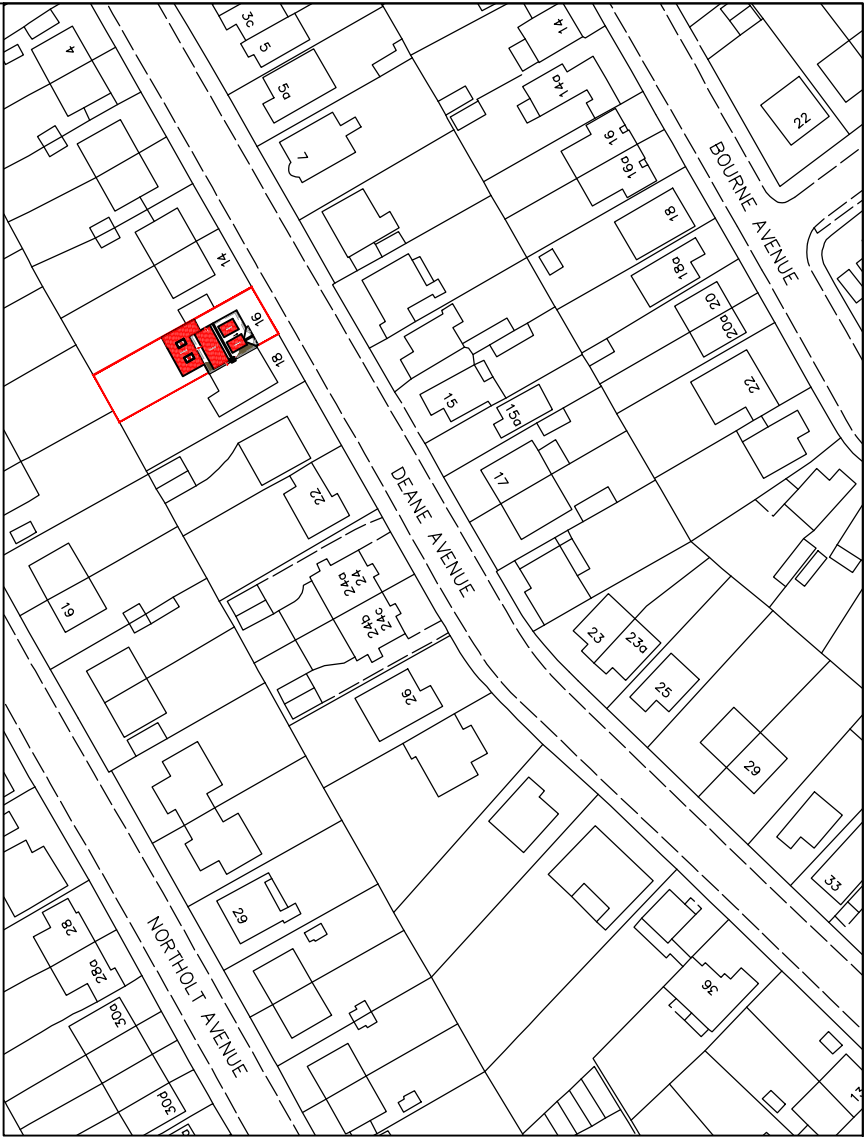

BLOCK PLAN
SCALE 1:500



LOCATION PLAN
SCALE 1:1250

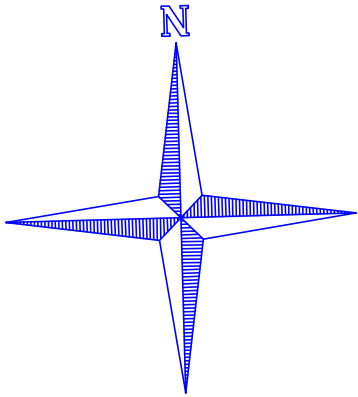

www.FastPlansUK.co.uk

Project: Loft Conversion with
Dormer to Rear & Extension.

Address:
16 DEANE AVENUE HA4 6SR

Scale:
1:500 @ A3

Dwg. no:
A11

Drawn by:
O.B.S

Date Drawn:
24-OCT-2025

For Drawings Tel: 0208 154 5569

E-mail: plans@FastPlansUK.co.uk