





BLOCK PLAN
SCALE 1:500

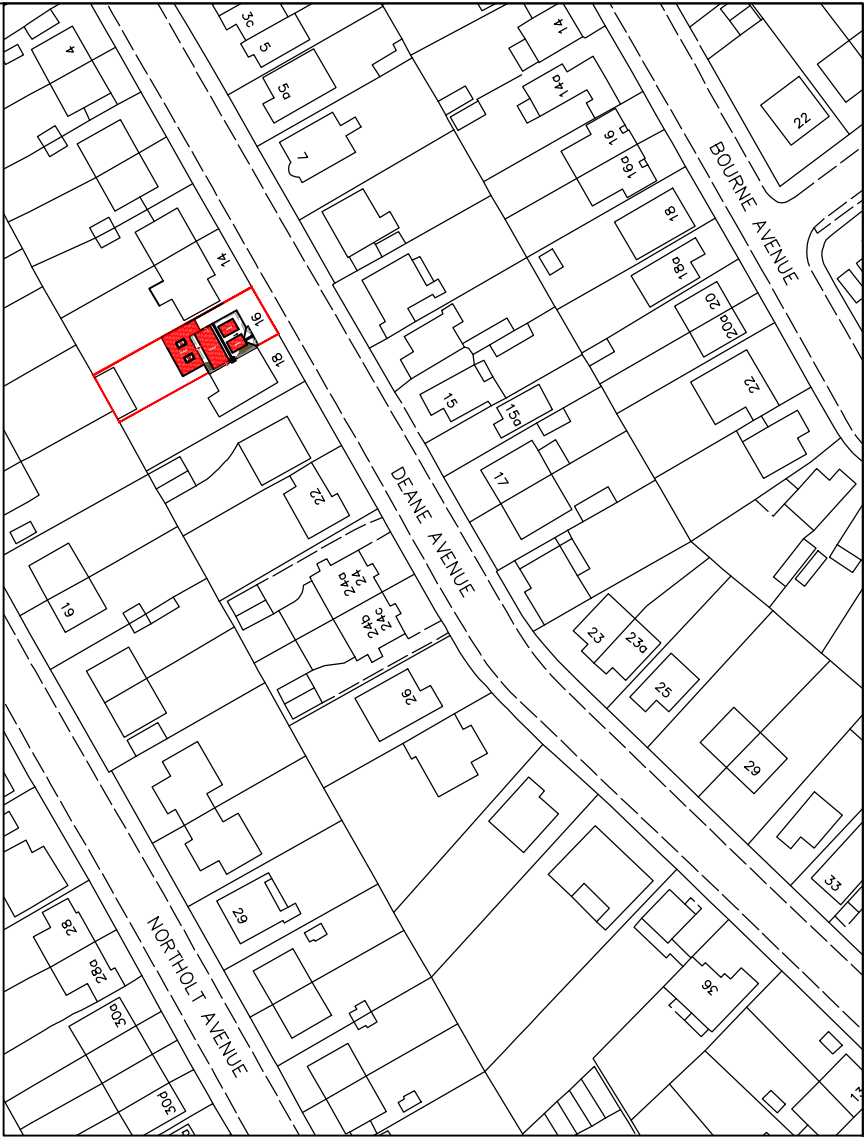

LOCATION PLAN
SCALE 1:1250

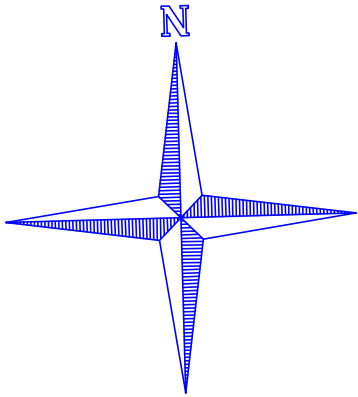

	
www.FastPlansUK.co.uk	
Project: Loft Conversion with Dormer to Rear & Extension.	
Address: 16 DEANE AVENUE HA4 6SR	
Scale: 1:500 @ A3	Dwg. no: A11 REV-1
Drawn by: O.B.S	Date Drawn: 08-JAN-2026
For Drawings Tel: 0208 154 5569	
E-mail: plans@FastPlansUK.co.uk	