

GENERAL NOTES: "This drawing is prepared solely for design and not intended or suitable for either building regulations or structural use".
 CDH Regulations 2015
 These drawings have been prepared on the understanding that works will not commence on site prior to the granting of Planning Permission, if required and Building Regulations approval. At this point, the designers' work is complete, hence the designer of this drawing will not be acting as the 'Principal Designer' in terms of Health and Safety. There are no foreseeable risks other than those typically associated with construction of this nature such as overhead power lines, buried private or public services, deep excavations, contaminants in the ground, lifting heavy materials, steelwork, working at height safely with scaffolding, etc. Under the new regulations, both the Client and the Building Contractor will have Health and Safety responsibilities and will need to prepare a Construction Phase Plan for the scheme. The Construction Phase Plan should be developed in consultation with the Health and Safety Officer of the works such as Excavations, Erection, Working at Height, Lifting and Handling etc. Should you require guidance, please visit the HSE website

Project Description
 Construction of hip to gable side roof extension and rear gable roof extension, together with installation of three roof light to front roof.

Clients:
 Mr I Singh & Mrs P Kaur


Proposed Development:
 3 Cammion Drive
 Hayes
 UB3 1PT



T.M.D.S.Ltd
 Architectural Services
 & Vastu Consultancy
 Mobile : 07887555550

Issue: Building Notice
 Scale: 1:50@A3 Date: 2026/04/20
 Job No: 485/Full Dig No: 6

Proposed Side Elevation

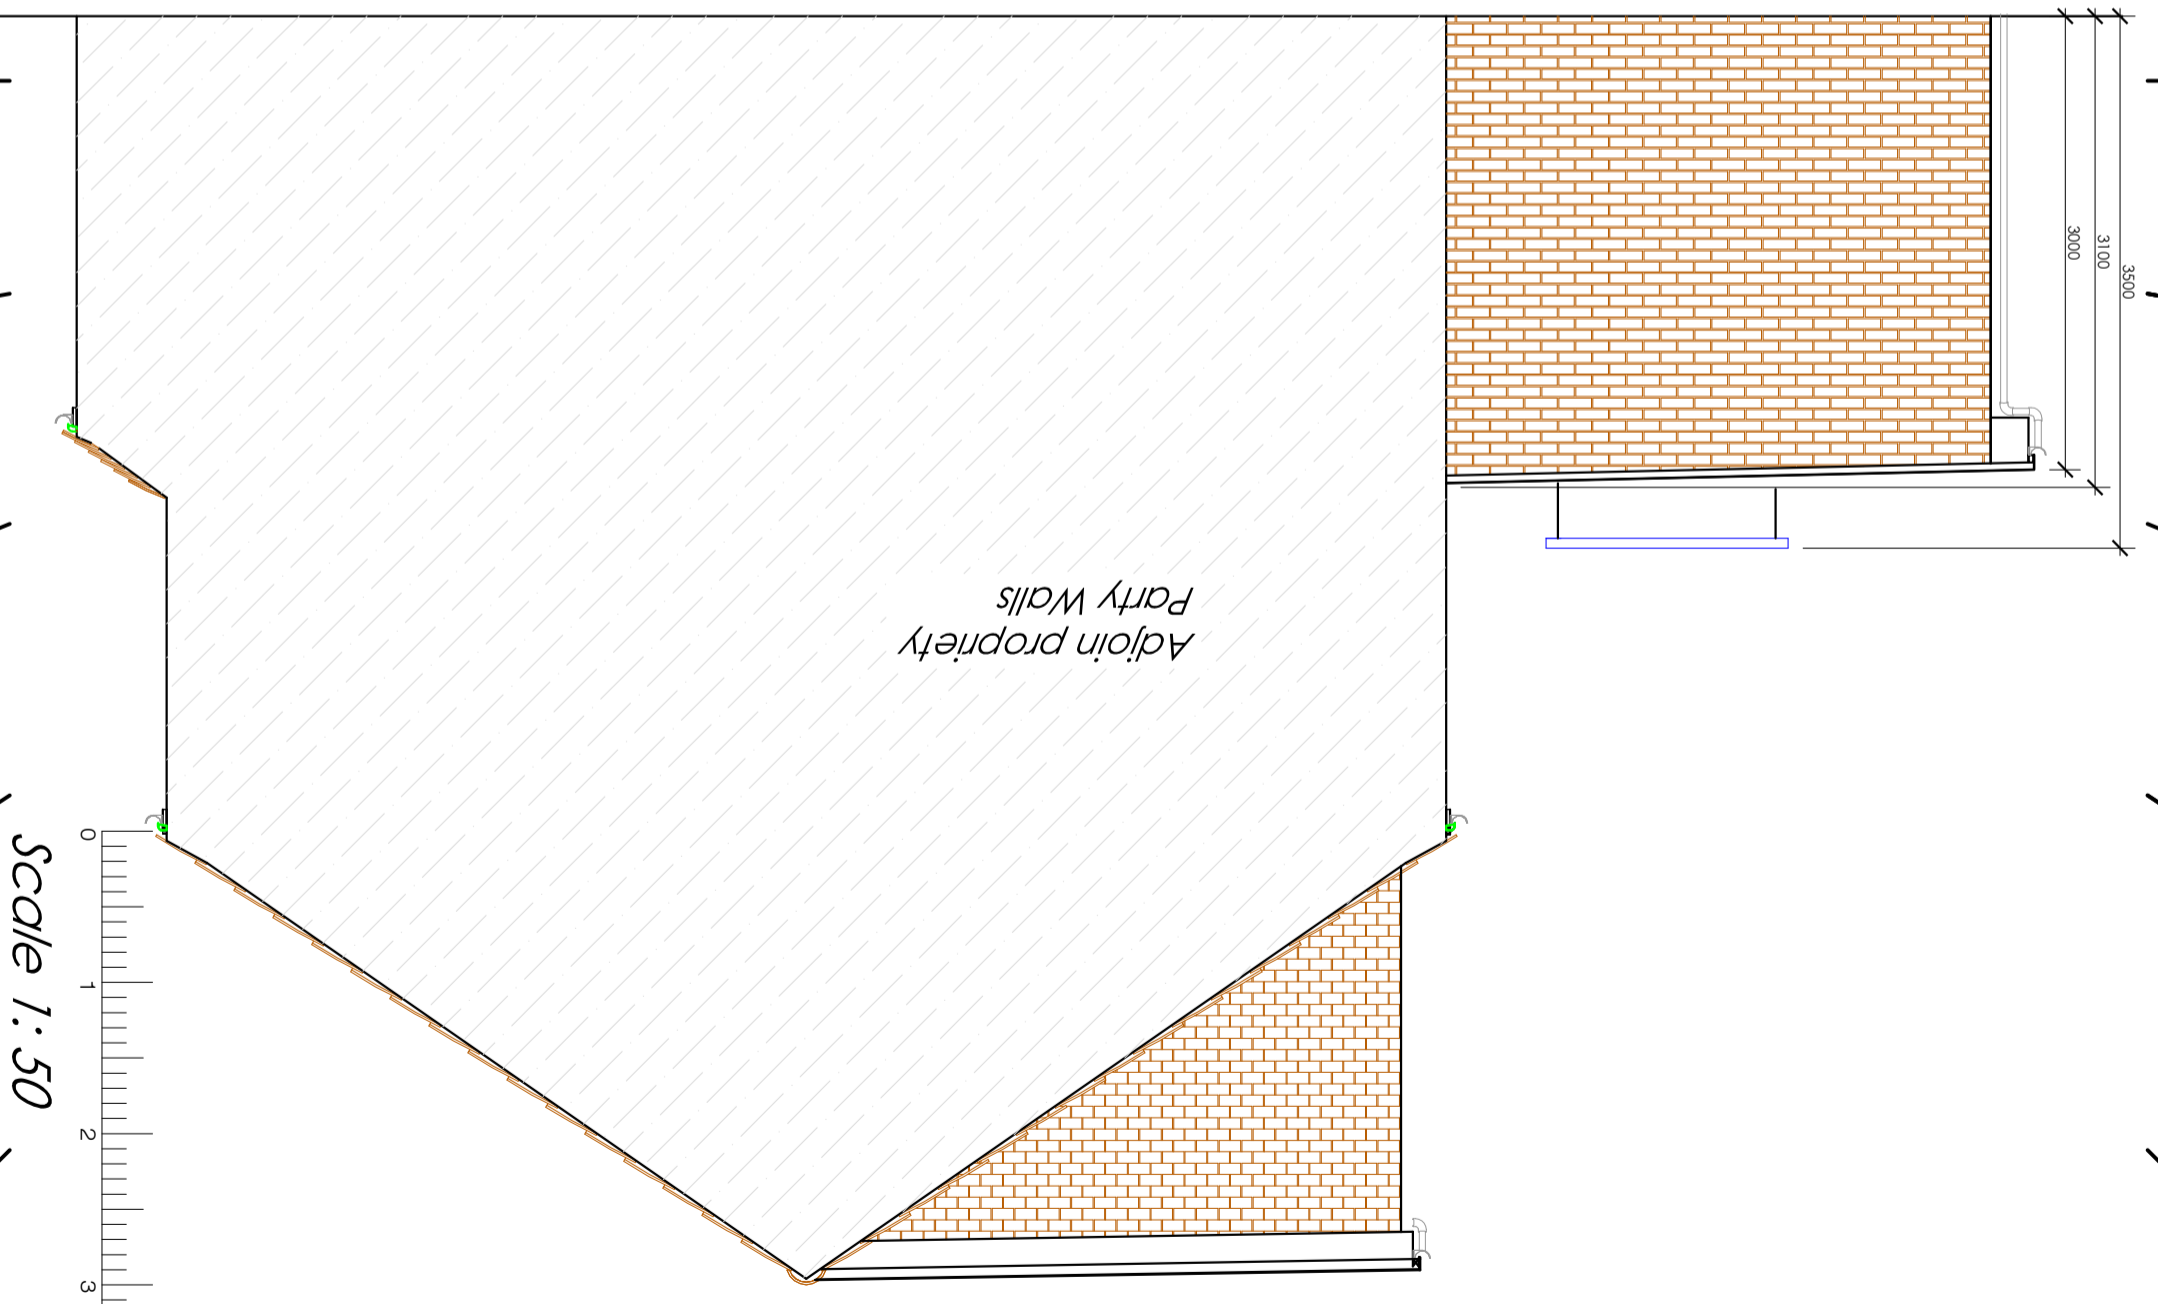

Proposed Other Site Elevation

