



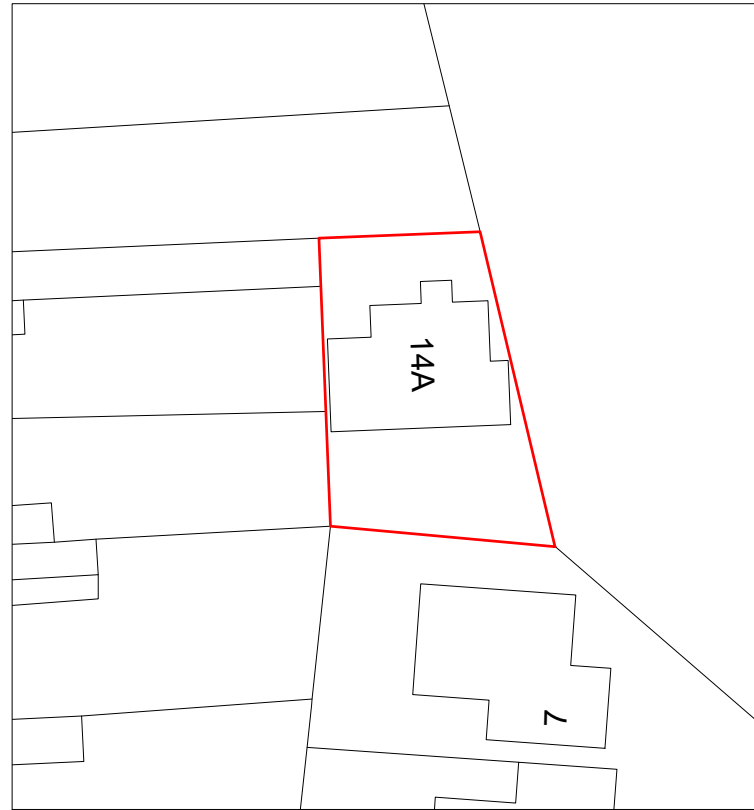

Location Plan
Scale 1:1250



Block Plan
Scale 1:500

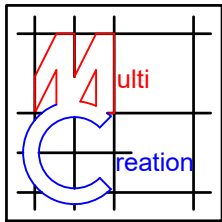

Project:

14A Derwent Avenue,
Ickenham,
Uxbridge,
UB10 8HJ

Title:

Location & Block Plan

Scale: 1:500/1250 @ A4


Date: October 2025

Drawing No.:
3868/06/JG

Revision

--	--	--	--	--	--

Scale Bar:

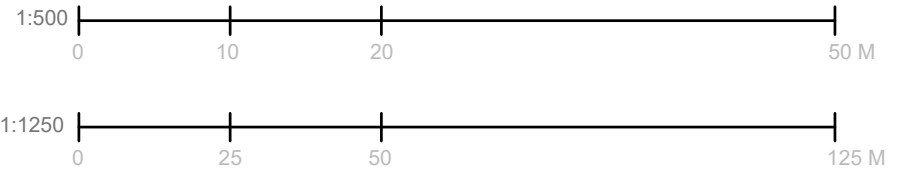

239 Western Road, Southall, Middlesex, UB2 5HS 020 8571 1369 info@multicreation.co.uk