



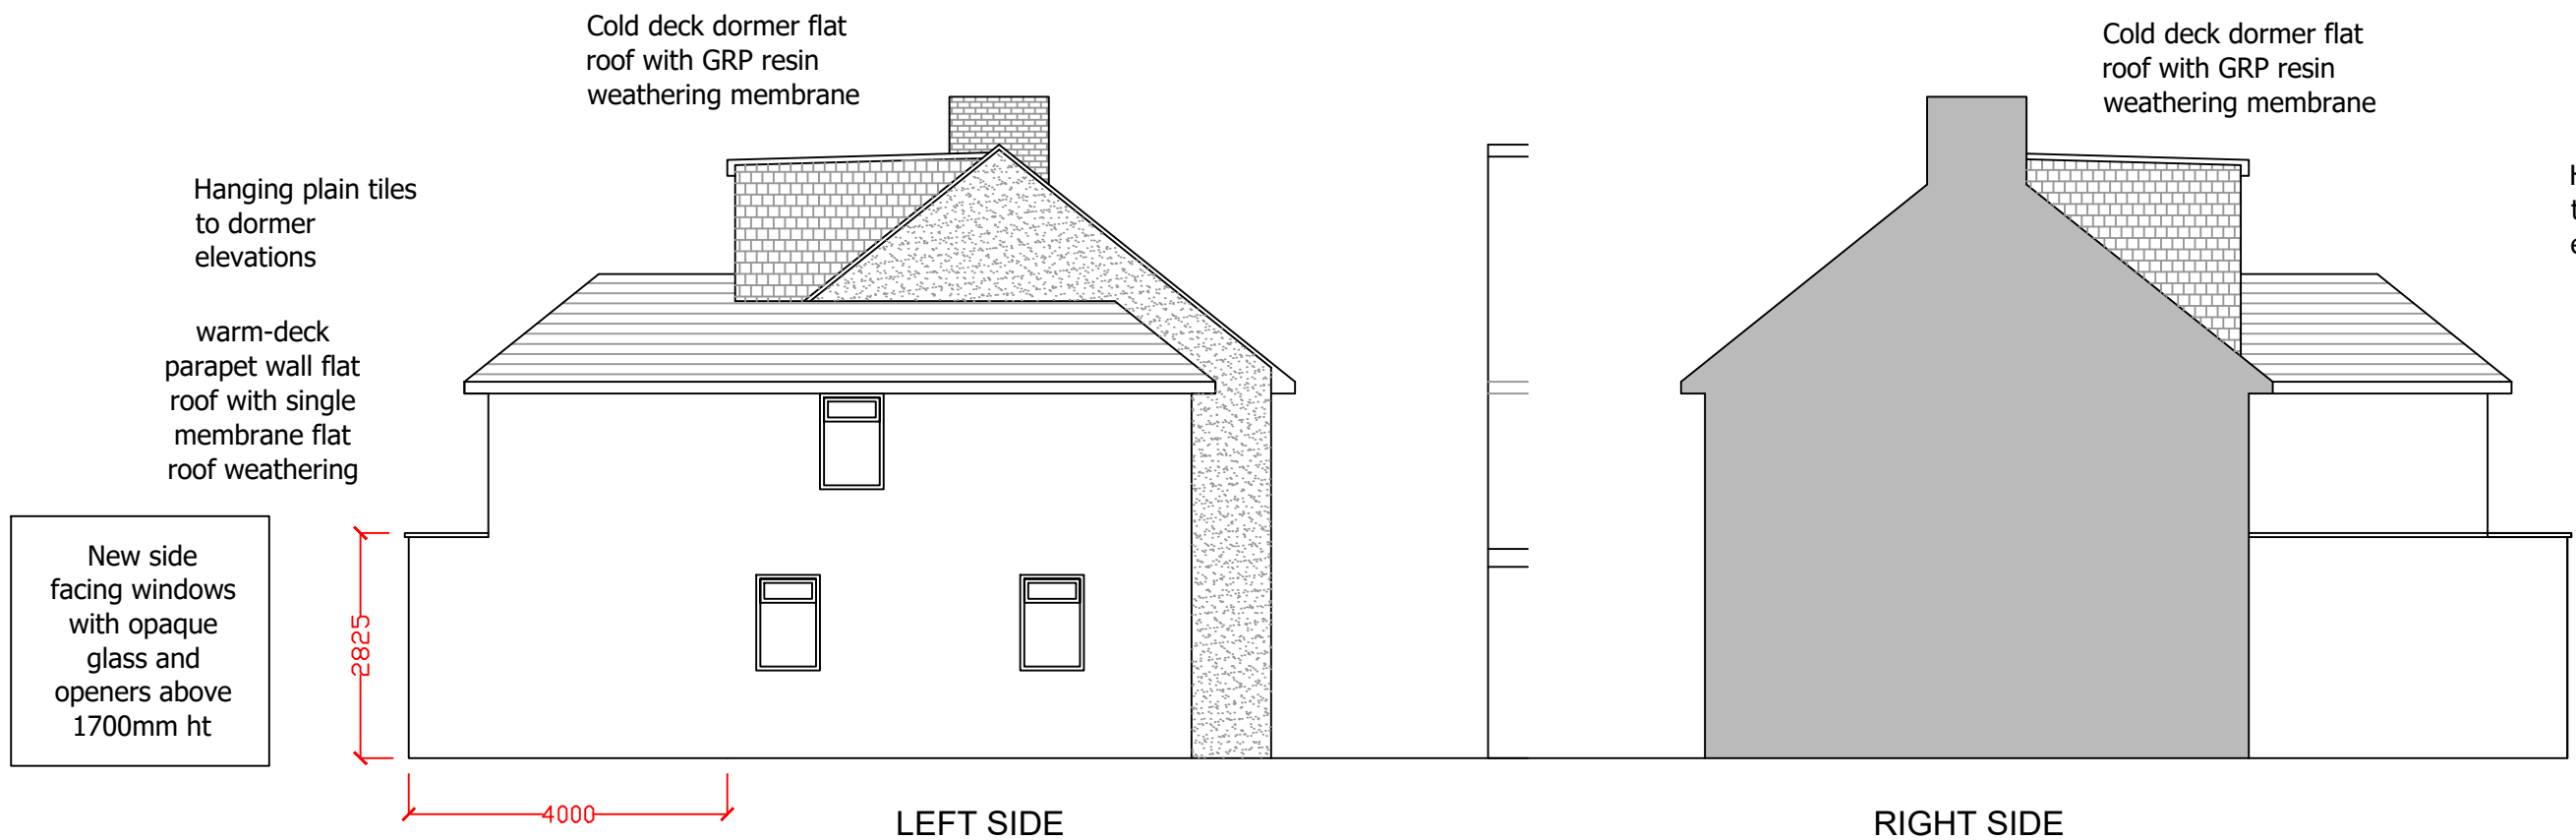

PROPOSED

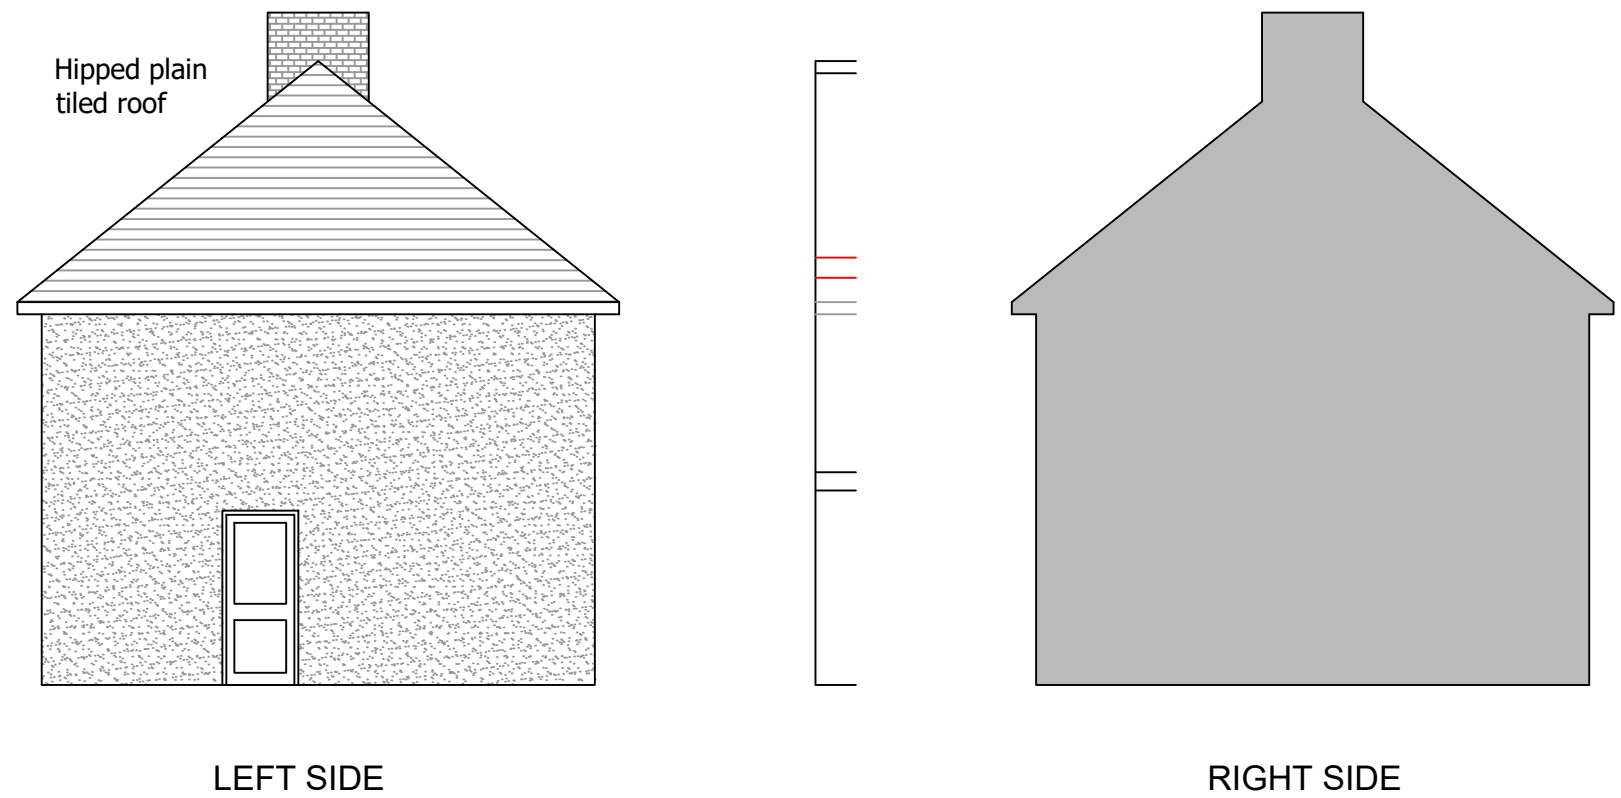

EXISTING

Hanging plain tiles to dormer elevations

warm-deck parapet wall flat roof with single membrane flat roof weathering

Rendered walls

EXTERNAL FINISHES
Brick walls to match existing
New plain tiled pitched roof to match existing UPVC double glazing windows and doors to match existing

NOTES:
NB: Construction must only commence once planning, building control and any other relevant approvals have been obtained. It is the responsibility of the owner to commence prior to receiving these approvals.
These drawings must be read together with the specifications, details, structural designs and calcs issued or referred to.
All works to be carried out to Local Authority Planning and Building Regulation Approval, the Codes of Practice and British Standards as necessary.
All dimensions, levels, sizes, positions and locations of particulars as noted on the drawings are to be verified by the appointed Contractor on site prior to commencement of works. Any discrepancies must be reported to the Architect, Surveyor, Engineer or person responsible immediately.
The contractor is responsible for ensuring compliance with the CDM Regulations and the mandatory H&S on site precautions.
The Client/Building Owner must obtain the necessary Party Wall Agreements prior to commencing works on site.

DO NOT SCALE FROM THIS DRAWING



Sterling Partners

ARCHITECTURAL & STRUCTURAL DESIGN
PROJECT MANAGEMENT

179 Pinner Road Bushey WD19 4EP
office: 01923 447738 mobile: 07919 213127
email: sc@sterlingpartners.uk.com
www.sterlingpartners.uk.com

PROJECT: DOUBLE STOREY SIDE AND REAR EXTENSION		
CLIENT: Mr S Singh		
SITE: 55 Manor Waye Hillingdon Middx UB8 2BE		
DETAIL: EXISTING AND PROPOSED SIDE ELEVATIONS		
DRAWING No: 2026-Manor-P4-02		
DATE: 1st Jun 2026	REV:	
SCALE: 1 : 100	A3	DRAWN BY: