



LEFT SIDE

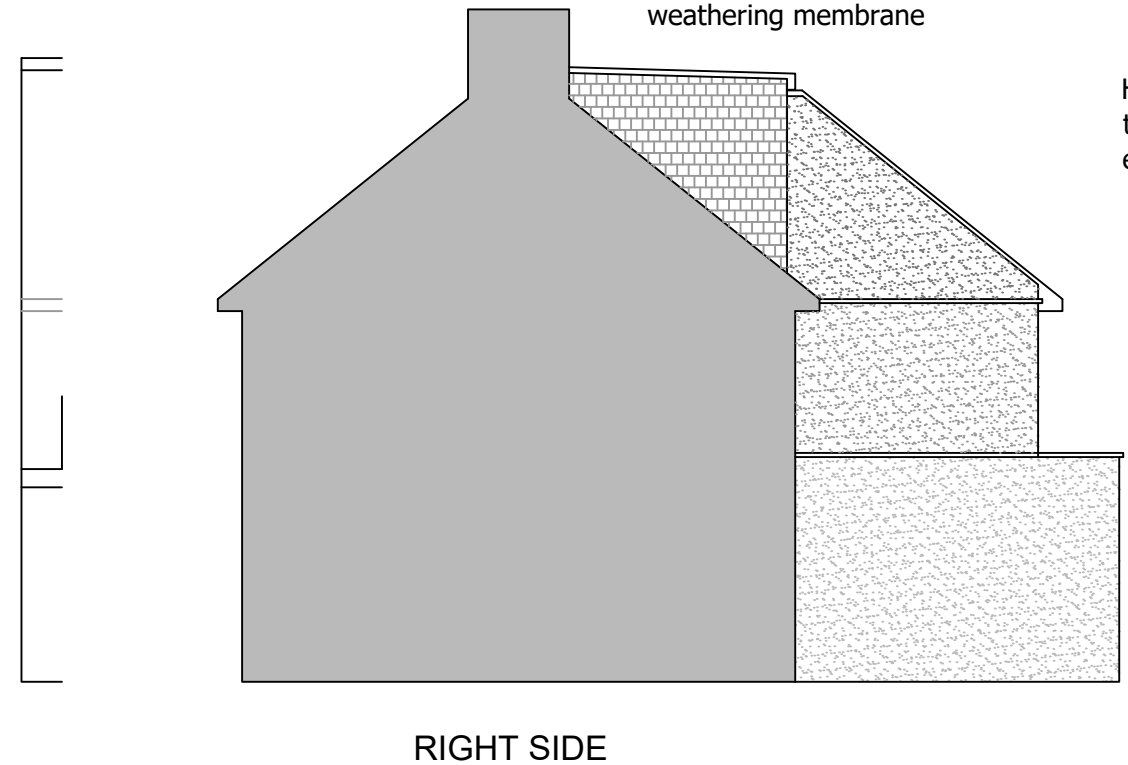


RIGHT SIDE

PROPOSED

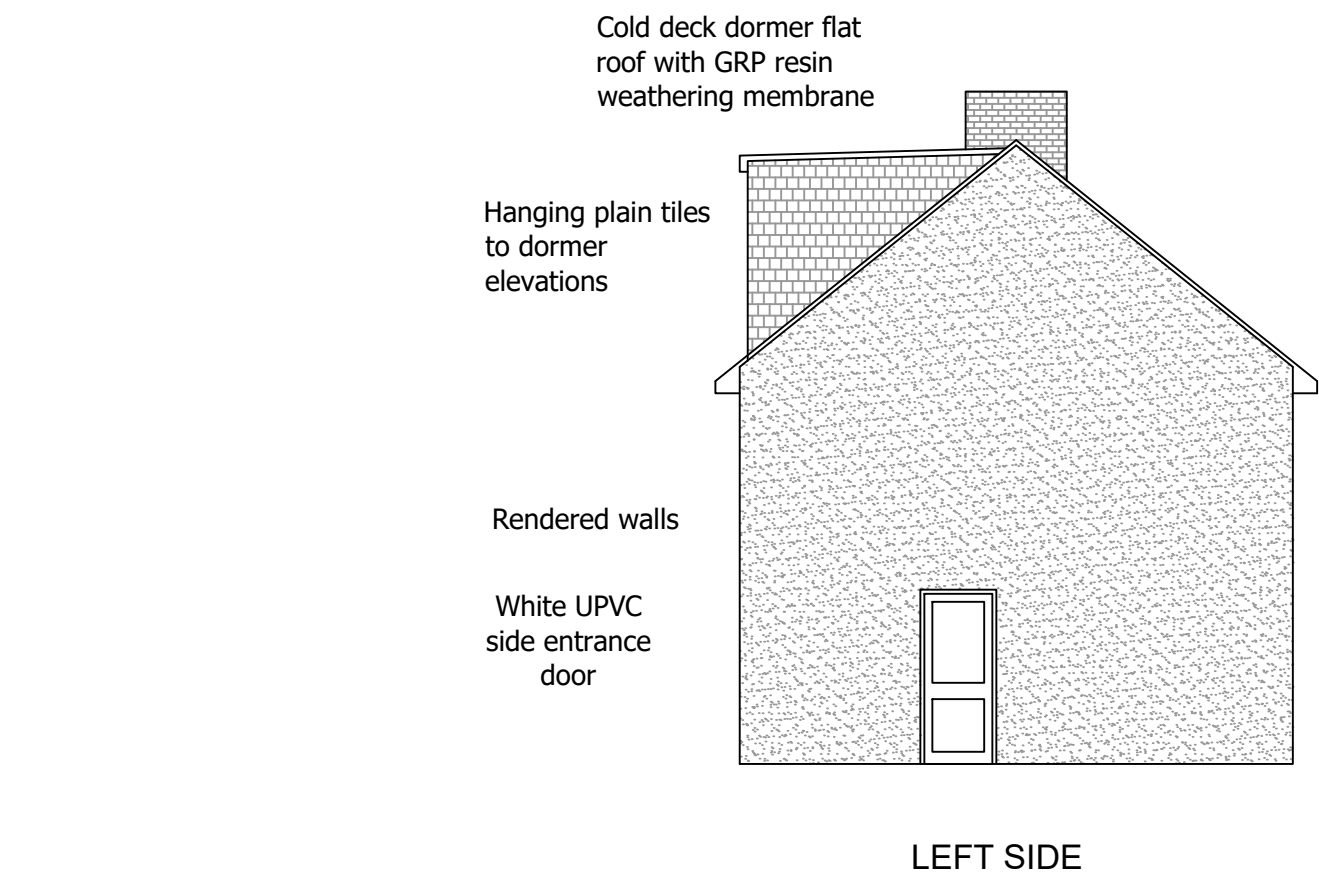

LEFT SIDE

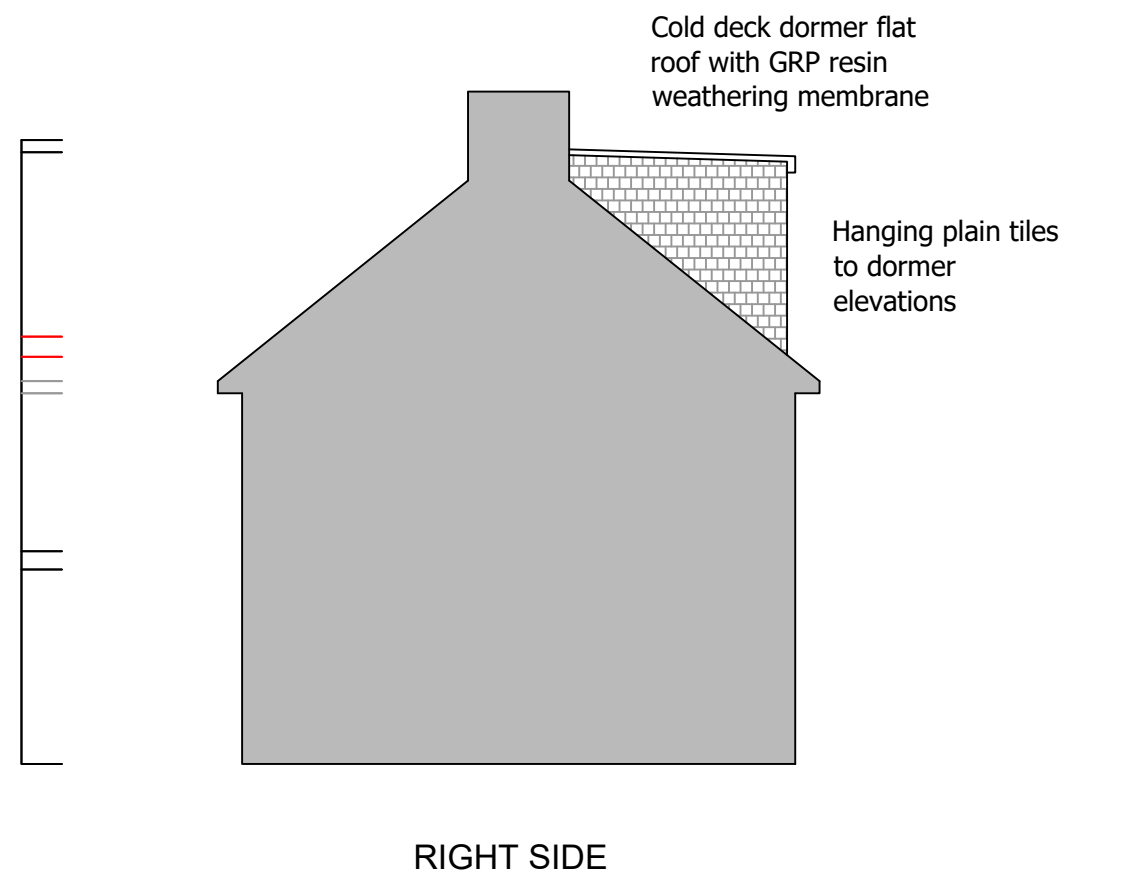

RIGHT SIDE

EXISTING

Hanging plain tiles to dormer elevations

warm-deck parapet wall flat roof with single membrane flat roof weathering

Rendered walls

EXTERNAL FINISHES
 Brick walls to match existing
 New plain tiled pitched roof to match existing
 UPVC double glazing windows and doors to match existing

NOTES:
 NB: Construction must only commence once planning, building control and any other relevant approvals have been obtained. It is the responsibility of the owner to commence prior to receiving these approvals.
 These drawings must be read together with the specifications, details, structural designs and calcs issued or referred to.
 All works to be carried out to Local Authority Planning and Building Regulation Approval, the Codes of Practice and British Standards as necessary.
 All dimensions, levels, sizes, positions and locations of particulars as noted on the drawings are to be verified by the appointed Contractor on site prior to commencement of works. Any discrepancies must be reported to the Architect, Surveyor, Engineer or person responsible immediately.
 The contractor is responsible for ensuring compliance with the CDM Regulations and the mandatory H&S on site precautions.
 The Client/Building Owner must obtain the necessary Party Wall Agreements prior to commencing works on site.

DO NOT SCALE FROM THIS DRAWING

Sterling Partners
 ARCHITECTURAL & STRUCTURAL DESIGN
 PROJECT MANAGEMENT
 179 Pinner Road Bushey WD19 4EP
 office: 01923 447738 mobile: 07919 213127
 email: sc@sterlingpartners.uk.com
www.sterlingpartners.uk.com

PROJECT: DOUBLE STOREY SIDE AND REAR EXTENSIONS

CLIENT: Mr S Singh

SITE: 55 Manor Way
 Hillingdon
 Middx
 UB8 2BE

DETAIL: EXISTING AND PROPOSED SIDE ELEVATIONS

DRAWING No: 2026-Manor-P3-02

DATE: 16th Mar 2026

SCALE: 1 : 100

A3

DRAWN BY: