



HYDE WAY

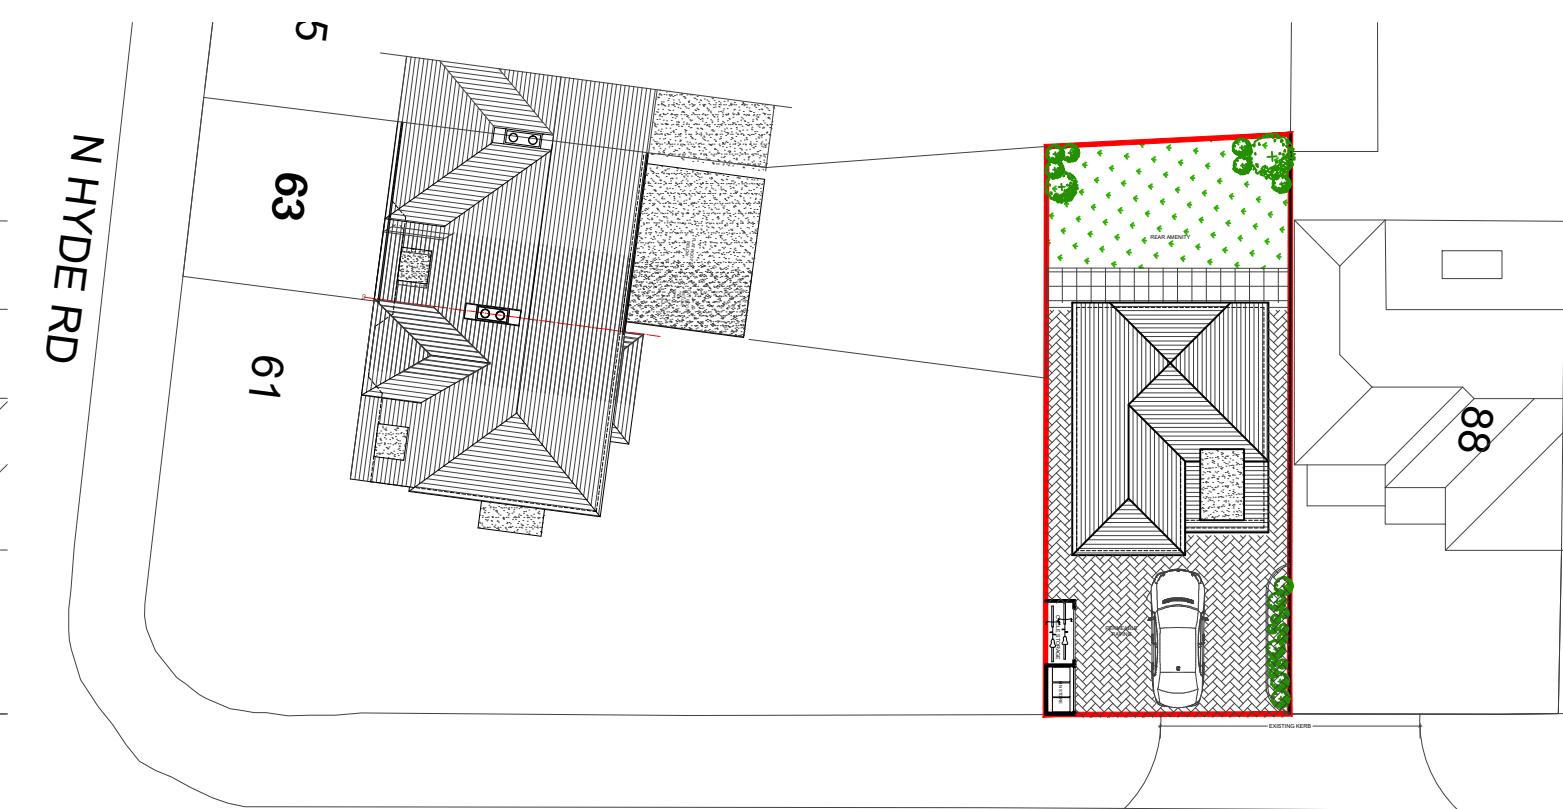

HYDE WAY

01 - EXISTING BLOCK PLAN

SCALE 1:250

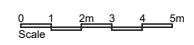

03 - OS MAP

SCALE 1:1250

02 - PROPOSED BLOCK PLAN

SCALE 1:250



NOTES

- Dimensions are not to be scaled from this drawing by contractors.
- The contractor is requested to check all dimensions before the work started.
- Report any discrepancies to the client or architect before undertaking the work described in the drawings.
- Dimensions are approximate site dimensions and are to be verified by the contractor on site before any fabrication/site works i.e. foundations etc occur
- Contractor is responsible for all temporary propping to existing structure

REVISIONS			
NO.	DESCRIPTION	DATE	BY

**FULL PLANNING
APPLICATION**

DE ARCHITECTURAL CONSULT.LTD
M: 07824773079, 07869580774
E: design.endeavour@gmail.com

Project: LAND ADJACENT TO 88 NORTH HYDE ROAD HAYES
LONDON, UB3 4NW

Title: OS MAP & BLOCK PLANS

Scale As shown@A3	Drawn TA	Approved	Date AUG-25
Job No. DAC-390/25	Drawing No. PF-88HW-01		Rev.