




HYDE WAY

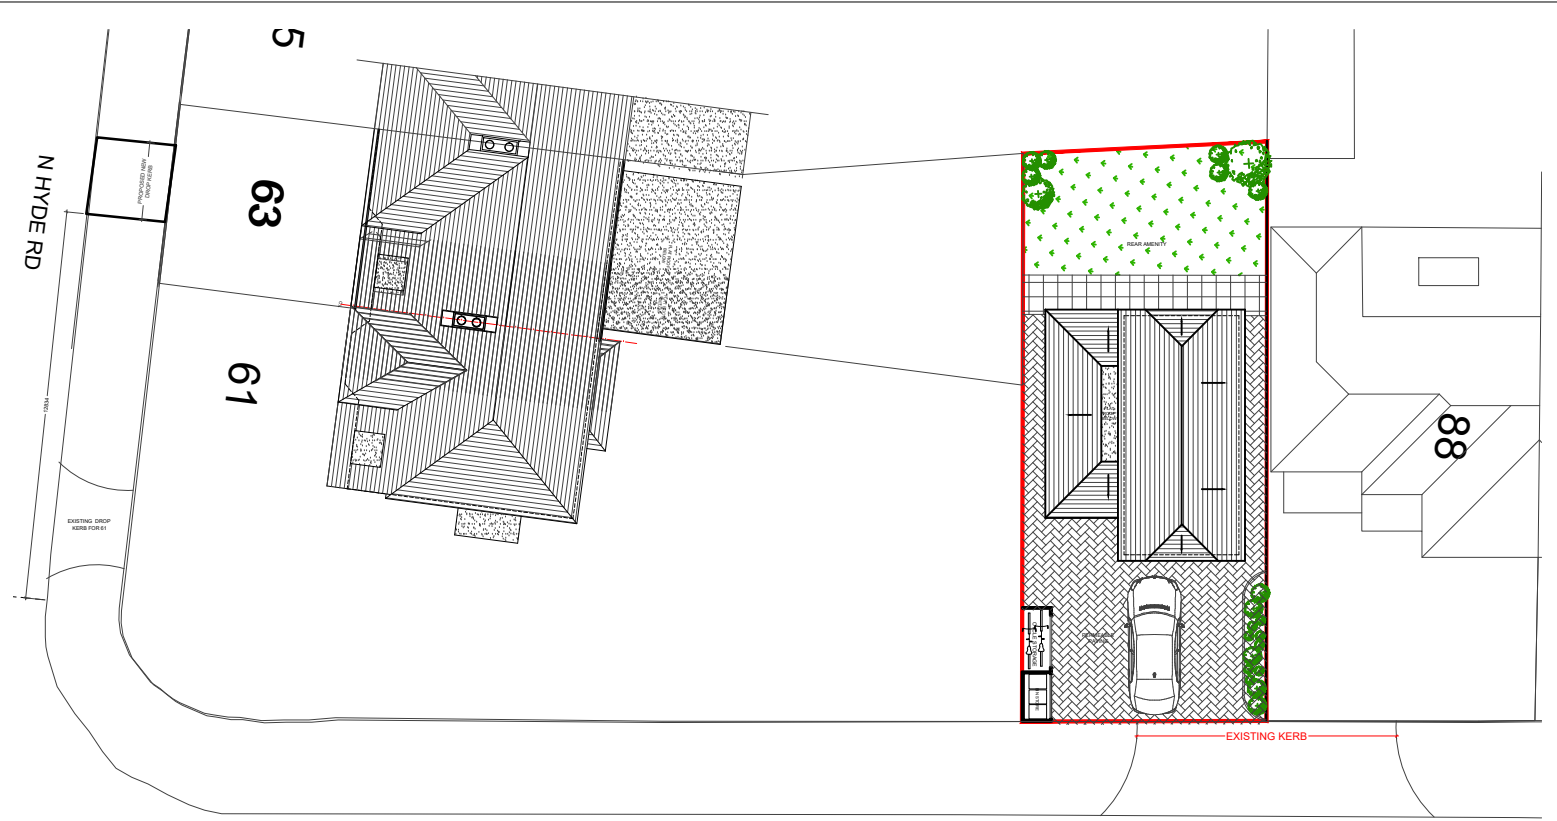

HYDE WAY

01 - EXISTING BLOCK PLAN


SCALE 1:250

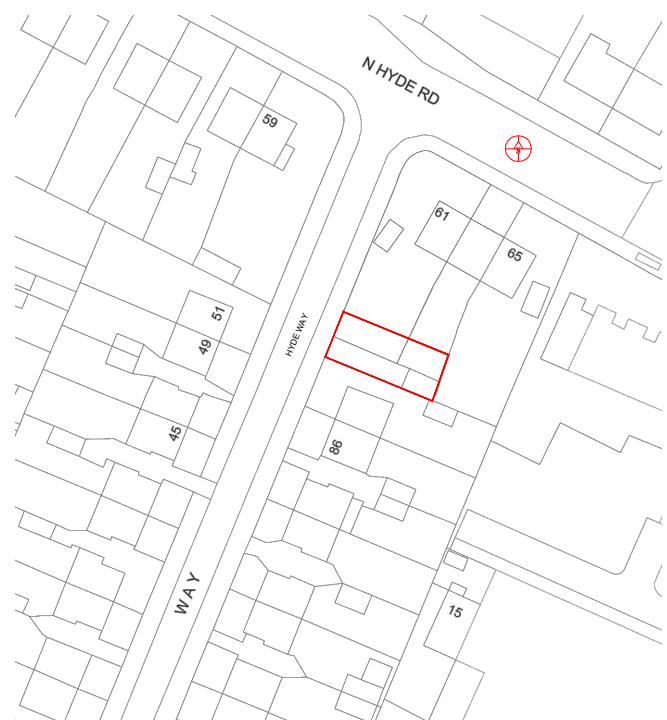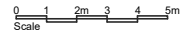

03 - OS MAP SCALE 1:1250

02 - PROPOSED BLOCK PLAN

SCALE 1:250

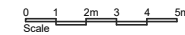

NOTES

- Dimensions are not to be scaled from this drawing by contractors. The contractor is requested to check all dimensions before the work started.
- Report any discrepancies to the client or architect before undertaking the work described in the drawings.
- Dimensions are approximate site dimensions and are to be verified by the contractor on site before any fabrication/site works i.e foundations etc occur
- Contractor is responsible for all temporary propping to existing structure

REVISIONS			
NO.	DESCRIPTION	DATE	BY

FULL PLANNING APPLICATION

DE ARCHITECTURAL CONSULT.LTD
M: 07824773079, 07869580774
E: design.endeavour@gmail.com

Project
LAND TO THE REAR OF 61 & 63 NORTH HYDE ROAD
LONDON, UB3 4PB

Title
OS MAP & BLOCK PLANS

Scale	Drawn	Approved	Date
As shown@A3	TA/FA		AUG-25
Job No.	Drawing No.	Rev.	
DAC-390/25	PF-61&63NH-01	A	