


- NOTES
- Dimensions are not to be scaled from this drawing by contractors. The contractor is requested to check all dimensions before the work started.
  - Report any discrepancies to the client or architect before undertaking the work described in the drawings.
  - Dimensions are approximate site dimensions and are to be verified by the contractor on site before any fabrication/site works i.e foundations etc occur
  - Contractor is responsible for all temporary propping to existing structure

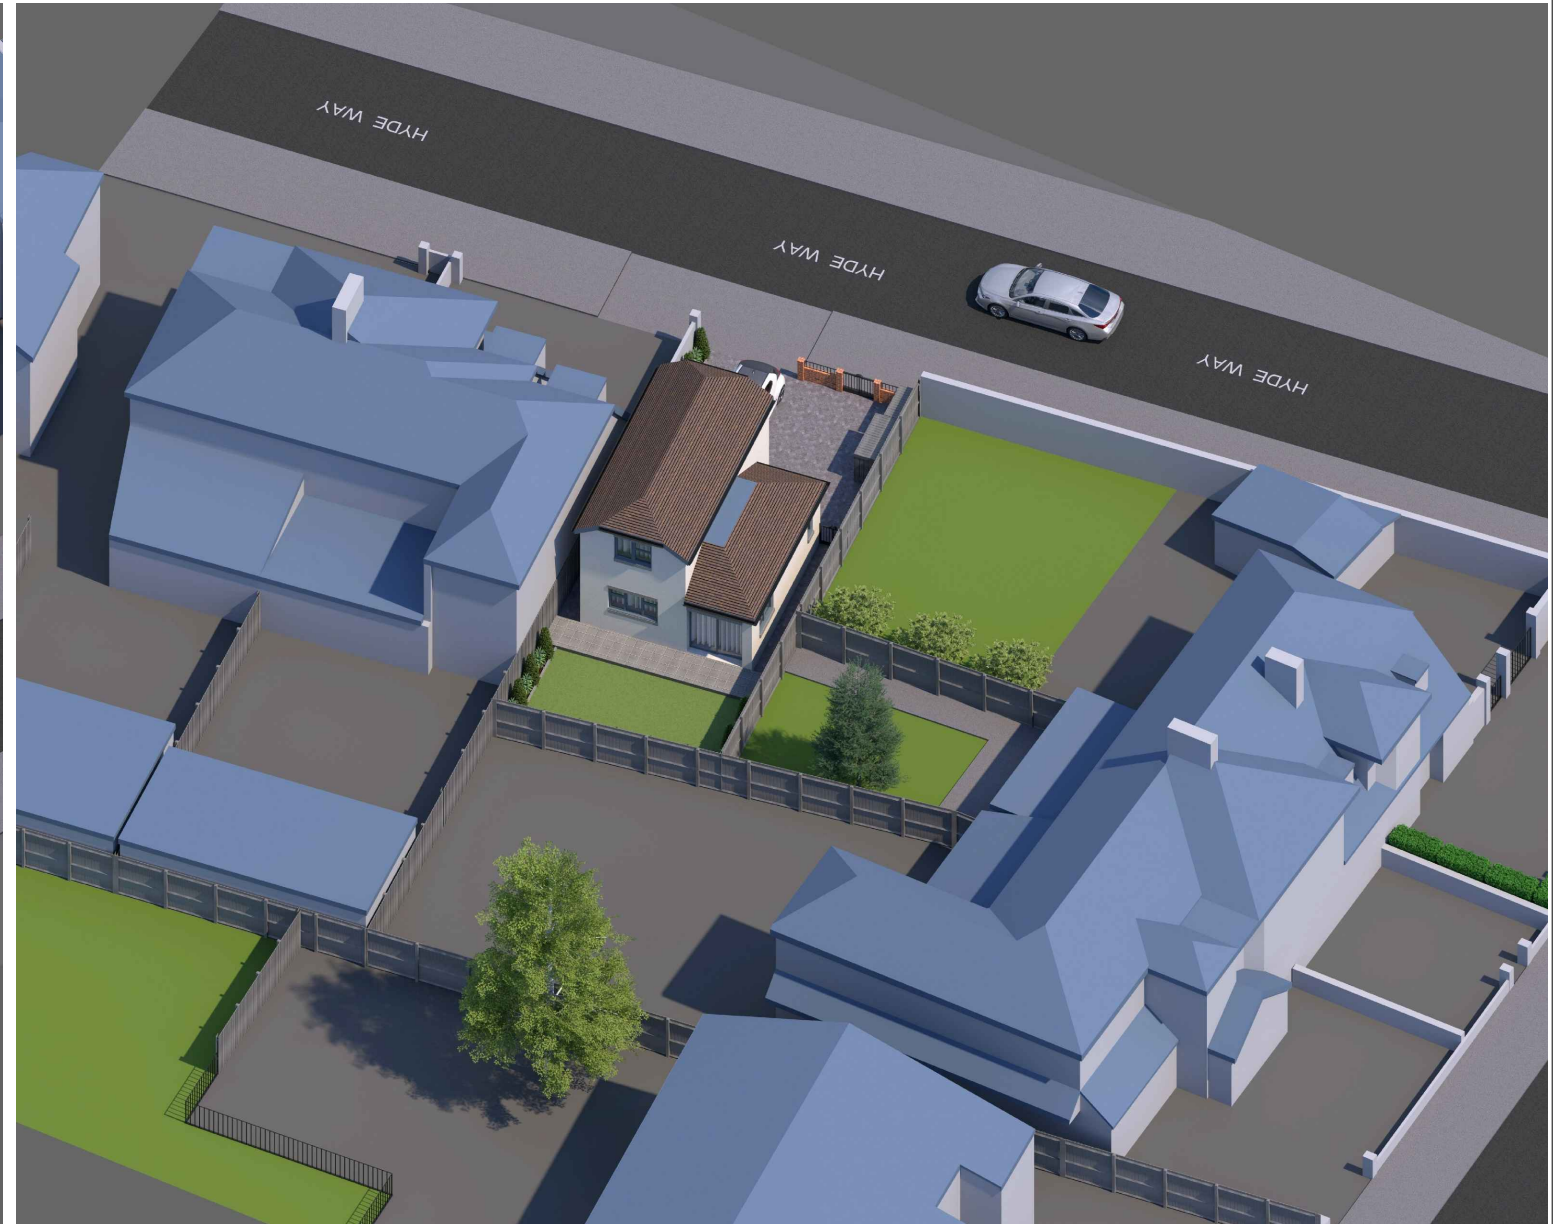

01 - AERIAL A

02 - AERIAL B

REVISIONS				DE ARCHITECTURAL CONSULT.LTD M: 07824773079, 07869580774 E: design.endeavour@gmail.com	
NO.	DESCRIPTION	DATE	BY		
				Project LAND TO THE REAR OF 61 & 63 NORTH HYDE ROAD LONDON, UB3 4PB	
<div style="border: 2px solid black; padding: 5px; text-align: center;"> <b>FULL PLANNING APPLICATION</b> </div>				Title 3D VIEWS	
				Scale As shown@A3	Drawn MU
Job No. DAC-390/25		Drawing No. PF-61&63NH-04		Rev. A	