


LOCATION PLAN  
SCALE 1:1250

- EXISTING WALLS
- PROPOSED WALLS

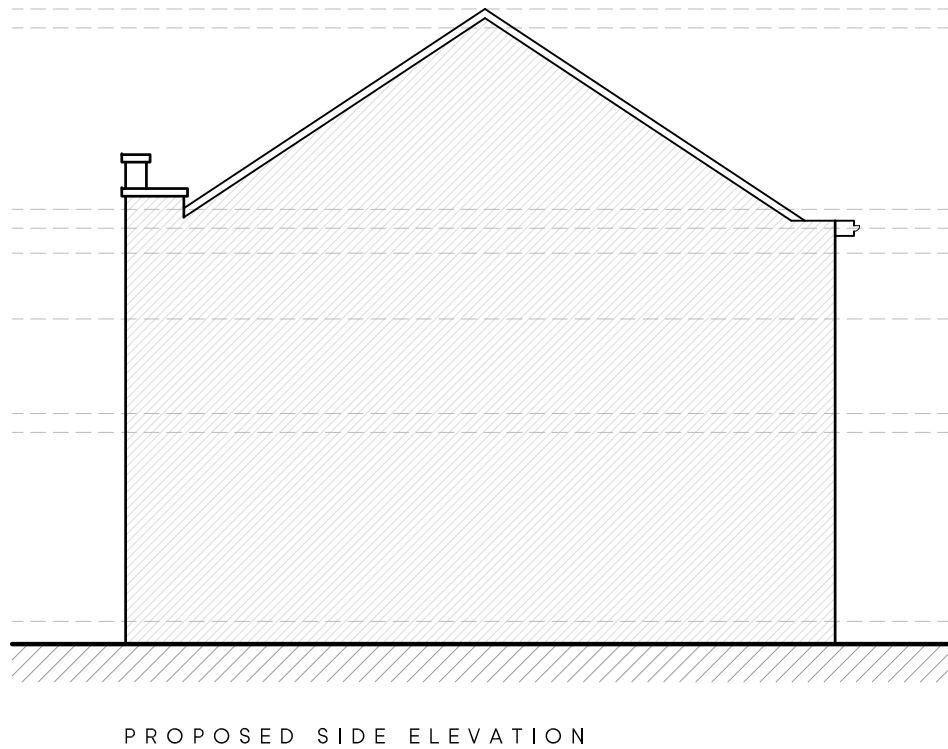

B	13.10.25	AMENDED TO SUIT CLIENTS COMMENTS	KP
A	07.10.25	AMENDED TO SUIT CLIENTS COMMENTS	KP
Rev	Date	Description	Init.

Client  
MR & MRS LEVER

Project Title  
PROPOSED SIDE EXTENSION  
11 RODNEY GARDENS, PINNER, HA5 2RT  
Drawing Title

PROPOSED PLANS & ELEVATIONS	
Cad File	Sheet Size
P001	A1
Drawn by	Drawing Date
KP	SEP 2025
Project No.	Approved by
1846	BR
	Drawing No.
	P202
	Revision
	C

**Jutla Architects**

2-4 High Street Ruislip  
Middlesex HA4 7AR  
1 01923 840077 1 01923 840078  
info@jutla-architects.com  
jutla-architects.com

This drawing is property of Jutla Architects Ltd © and must not be copied or otherwise reproduced. All dimensions must be checked on site before commencing work. No dimensions to be scaled from this drawing. This drawing was produced using AutoCad 2018.

PLANNING ISSUE