
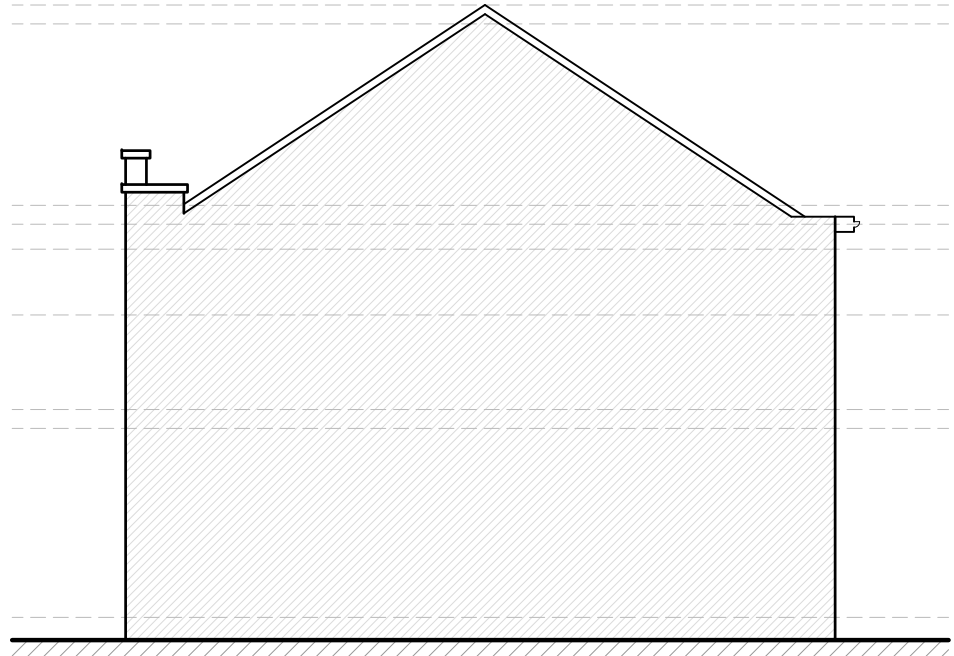


LOCATION PLAN
SCALE 1:1250

- EXISTING WALLS
PROPOSED WALLS

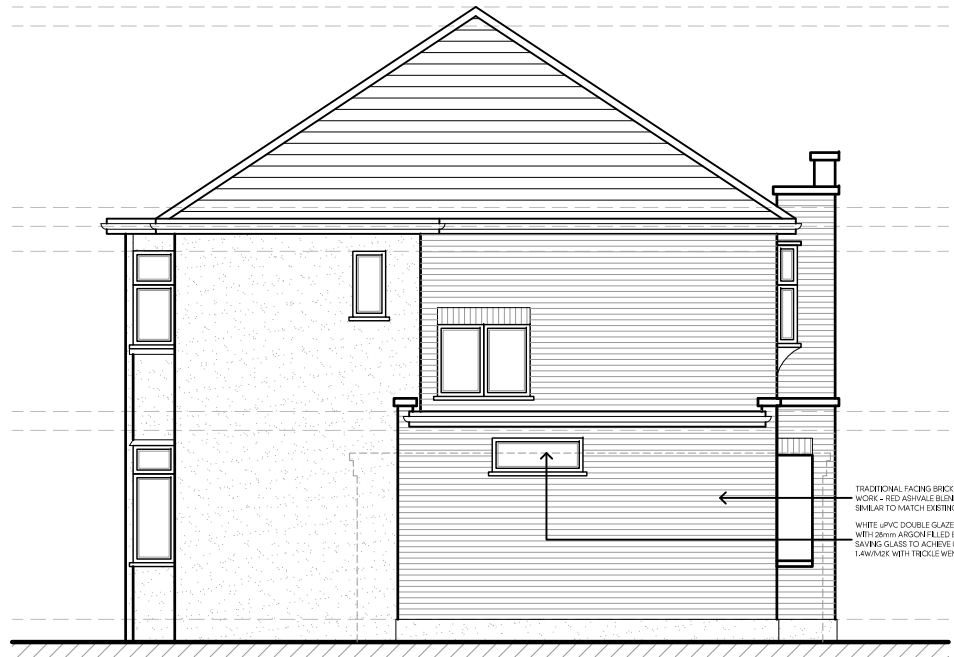

| | | | |
|-----|----------|-----------------------------------|-------|
| Rev | Date | Description | Init. |
| D | 07.01.26 | AMENDED TO SUIT PLANNING COMMENTS | KP |
| C | 06.01.26 | AMENDED TO SUIT PLANNING COMMENTS | KP |
| B | 13.10.25 | AMENDED TO SUIT CLIENTS COMMENTS | KP |
| A | 07.10.25 | AMENDED TO SUIT CLIENTS COMMENTS | KP |

Client
MR & MRS LEVER

Project Title
PROPOSED SIDE EXTENSION
11 RODNEY GARDENS, PINNER, HA5 2RT

| Cad File | Sheet Size | Scale |
|-------------|--------------|-------------|
| P001 | A1 | 1:100 |
| Drawn by | Drawing Date | Approved by |
| KP | SEP 2025 | BR |
| Project No. | Drawing No. | Revision |
| 1846 | P202 | D |

Jutlla Architects
2-4 High Street Ruislip
Middlesex HA4 7AR
1 01923 840077 1 01923 840078
info@jutlla-architects.com
jutlla-architects.com

This drawing is property of Jutlla Architects Ltd © and must not be copied or otherwise reproduced. All dimensions must be checked on site before commencing work. No dimensions to be scaled from this drawing. This drawing was produced using AutoCad 2018.