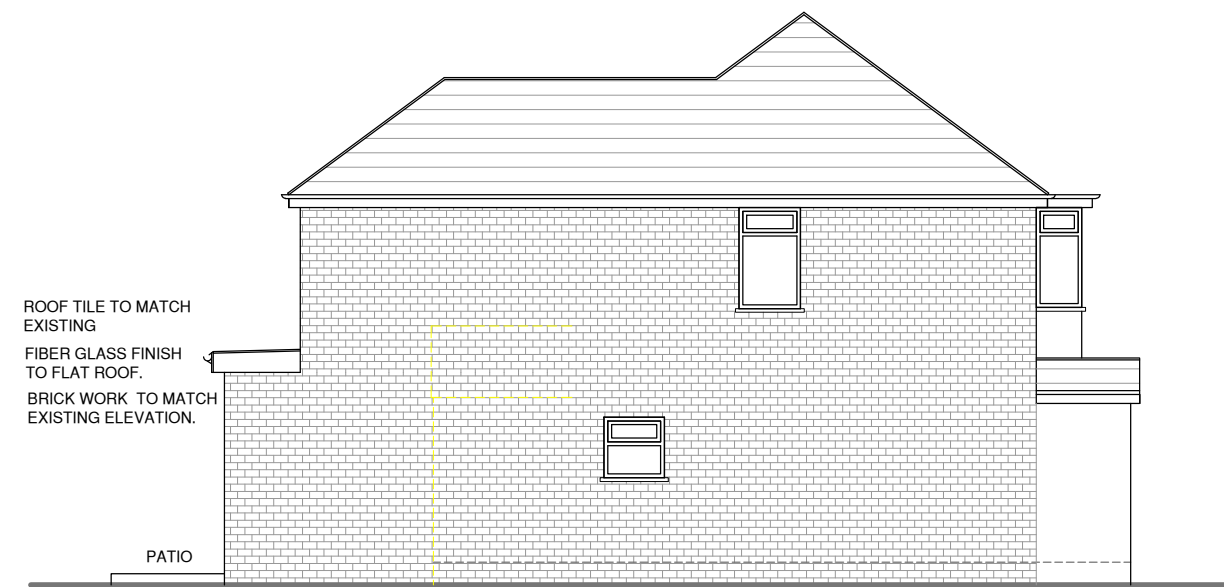


NOTES :

SJR DESIGN LTD.
(ARCHITECTURAL DESIGN & CONSULTANT)

Client: HSA PROPERTY LTD.

Job Title

146 BALMORAL DRIVE
HAYES
UB4 0AA

Drawing Title

PROPOSED ELEVATIONS

Scale: 1 : 100 (A3)

Date: NOVEMBER 2025

Date: NOVEMBER 2020		H
Checked by:	Drawn by: RS	

Drg No. TP/730/05	Rev.
----------------------	------