




Notes:
All dimensions are in mm unless stated otherwise

EAST AVENUE

BLOCK PLAN
AS EXISTING

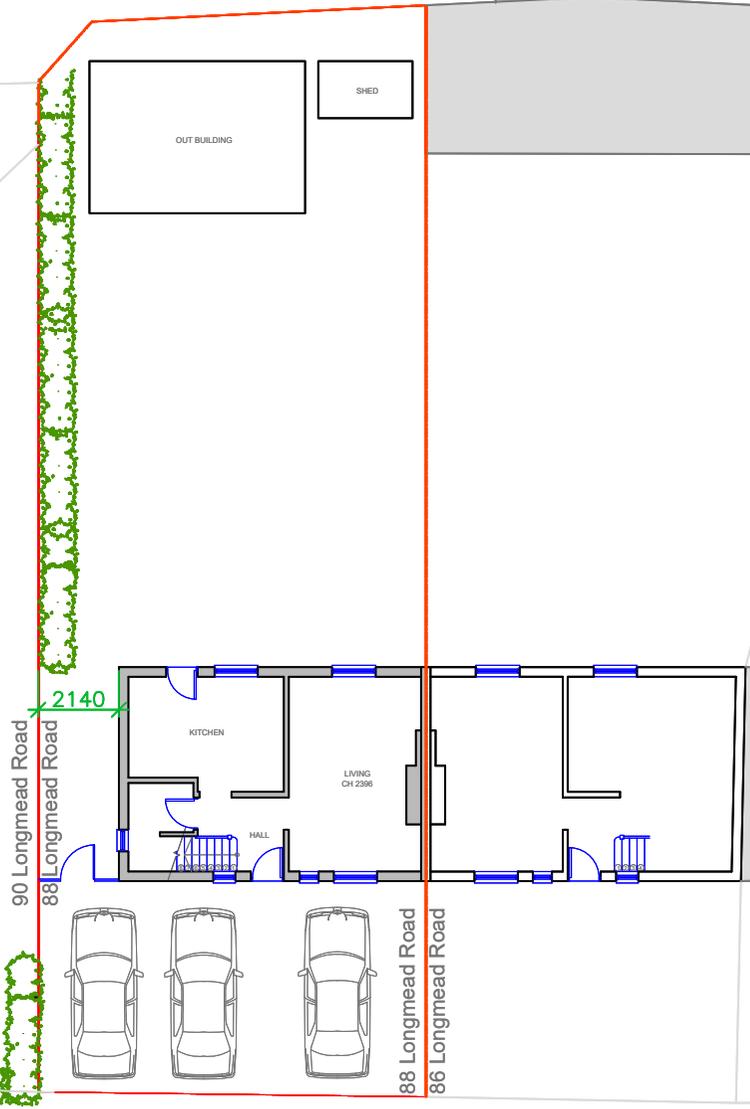

LONGMEAD ROAD

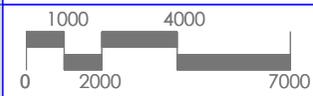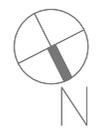

Prepared by:
A+L Architecture
Studio, Hitchin

Address:
88 Longmead Road,
Hayes, UB3 2HG

Drawing name:
Block Plan: As Existing

Scale: 1:200 @ A4	Date drawn: Jan 2026
-------------------------	-------------------------

Drawing number:
88LR-FP 100
Rev 00