



⊕ SIDE ELEVATION (West)
AS EXISTING

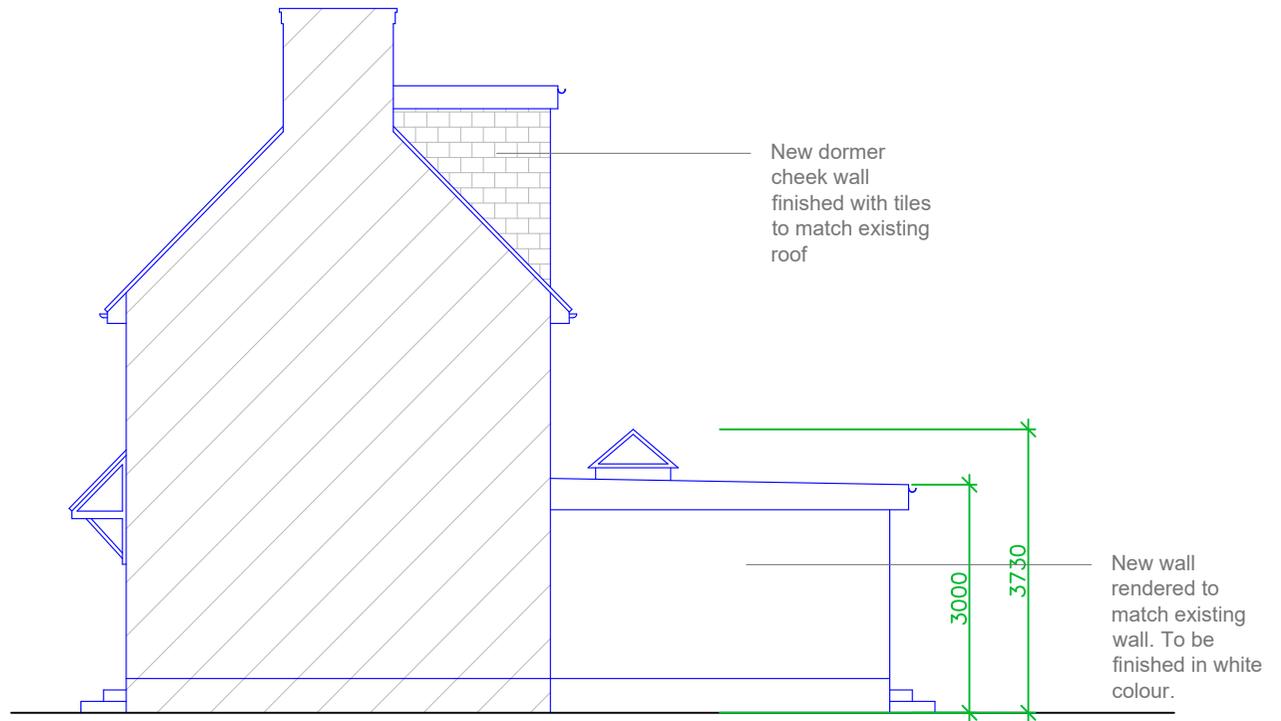

⊕ SIDE ELEVATION (West)
AS PROPOSED

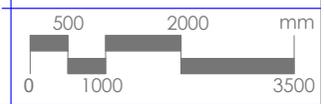

Prepared by:
A+L Architecture Studio, Hitchin
www.alarchitecture.uk

Address:
88, Longmead Road,
Hayes, UB3 2HG

Drawing name:
Side Elevation (West): As
Existing + As Proposed

Scale: 1:100 @ A4	Date drawn: Jan 2026
-------------------------	-------------------------

Drawing number:
88LR-FP211
Rev 00