


⊕ SIDE ELEVATION (East)
AS EXISTING


New wall rendered to match existing wall. To be finished in white colour

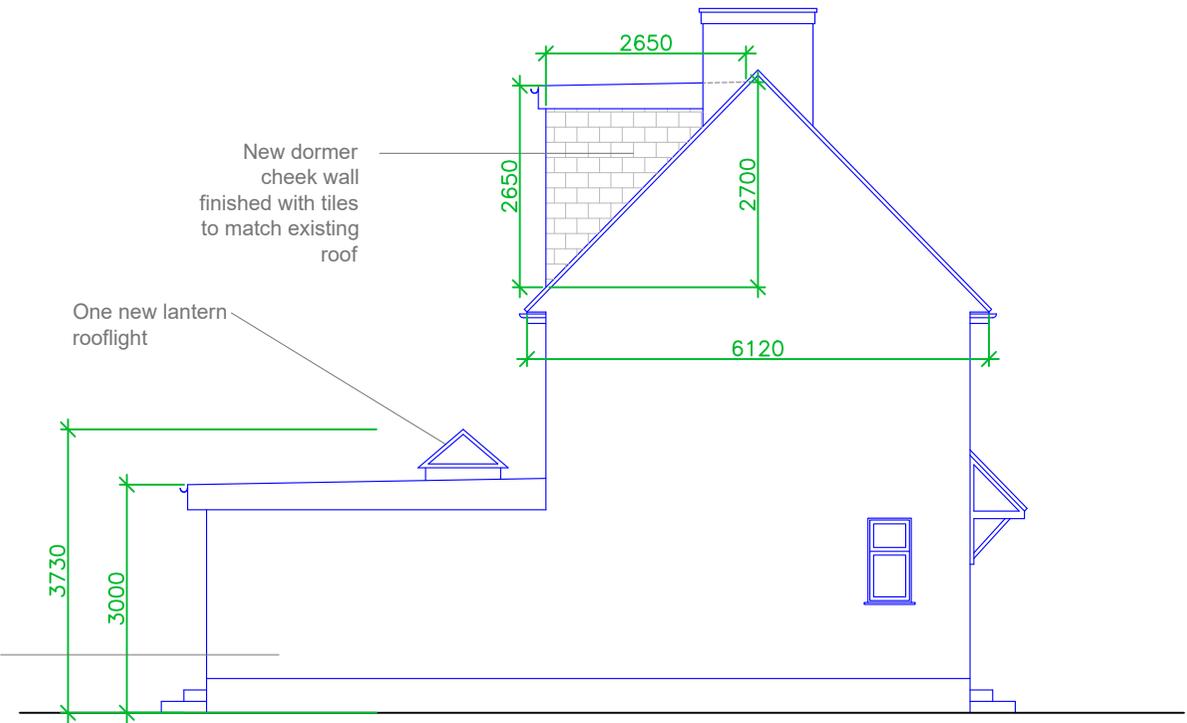

New dormer cheek wall finished with tiles to match existing roof

One new lantern rooflight

⊕ SIDE ELEVATION (East)
AS EXISTING

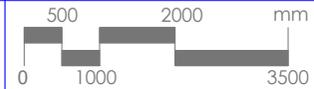

Prepared by:
A+L Architecture Studio, Hitchin
www.alarchitecture.uk

Address:
88, Longmead Road,
Hayes, UB3 2HG

Drawing name:
Side Elevation (East): As
Existing + As Proposed

Scale: 1:100 @ A4	Date drawn: Jan 2026
-------------------------	-------------------------

Drawing number:
88LR-FP213
Rev 00