


SCALE 1:1250

Property Boundary

Property Boundary Area= 154.59 sqm

Property G.I.A= 141.79 sqm

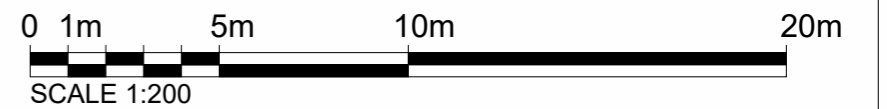

SCALE 1:200

Notes.
Contractors must verify all dimensions at the site before commencing any work.
No construction work before Building Control approval and structural engineer confirmation.
Any discrepancies to be reported to Gridline.
All drawings are to be read in conjunction with all relevant drawings and specifications.

Project No.S					
REV	DATE	DESCRIPTION	BY	CH	

PROJECT TITLE 38 Craig Drive, Hillingdon, UB8 3HL	
DATE December 2025	Project No. 10880

DRAWING TITLE Proposed OS Map & Location Plan		
DRAWING No. PR-L001	SCALE @ A3 As Indicated	Drawn by: AS

PLANNING SERVICES
Unit 9b, The High Cross Centre,
Fountainy Rd,
N154BE
TEL: 020 8802 3480
www.samplanning.co.uk