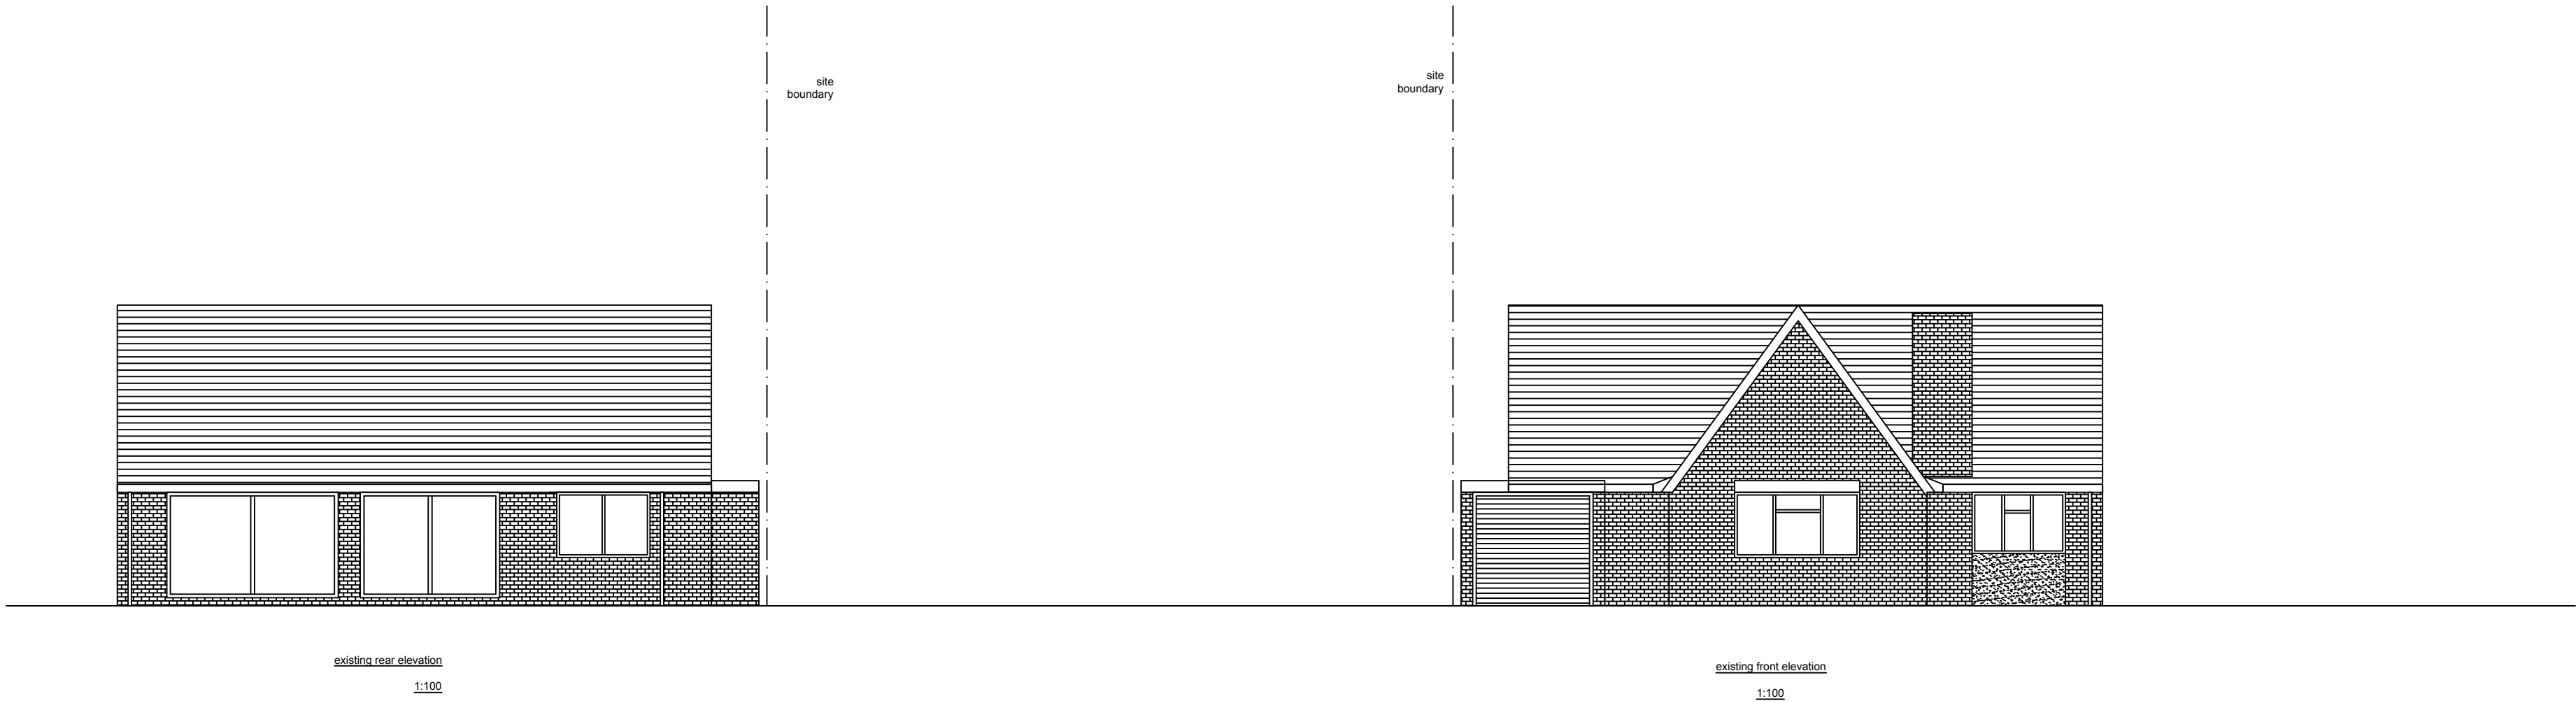


General Notes

	Drg. No. CHP/0711	
No.	Revision/Issue	Date

Firm Name and Address

Middlesex & Herts

7 Elgin Drive
Northwood
Middlesex
HA6 2YR

01923 826280

Project Name and Address

Mr & Mrs Chopra
8 Elgin Drive
Northwood
Middlesex
HA6 2YR

Project	Extension & Loft	Sheet
Date	24-11-25	07
Scale	1:100	