
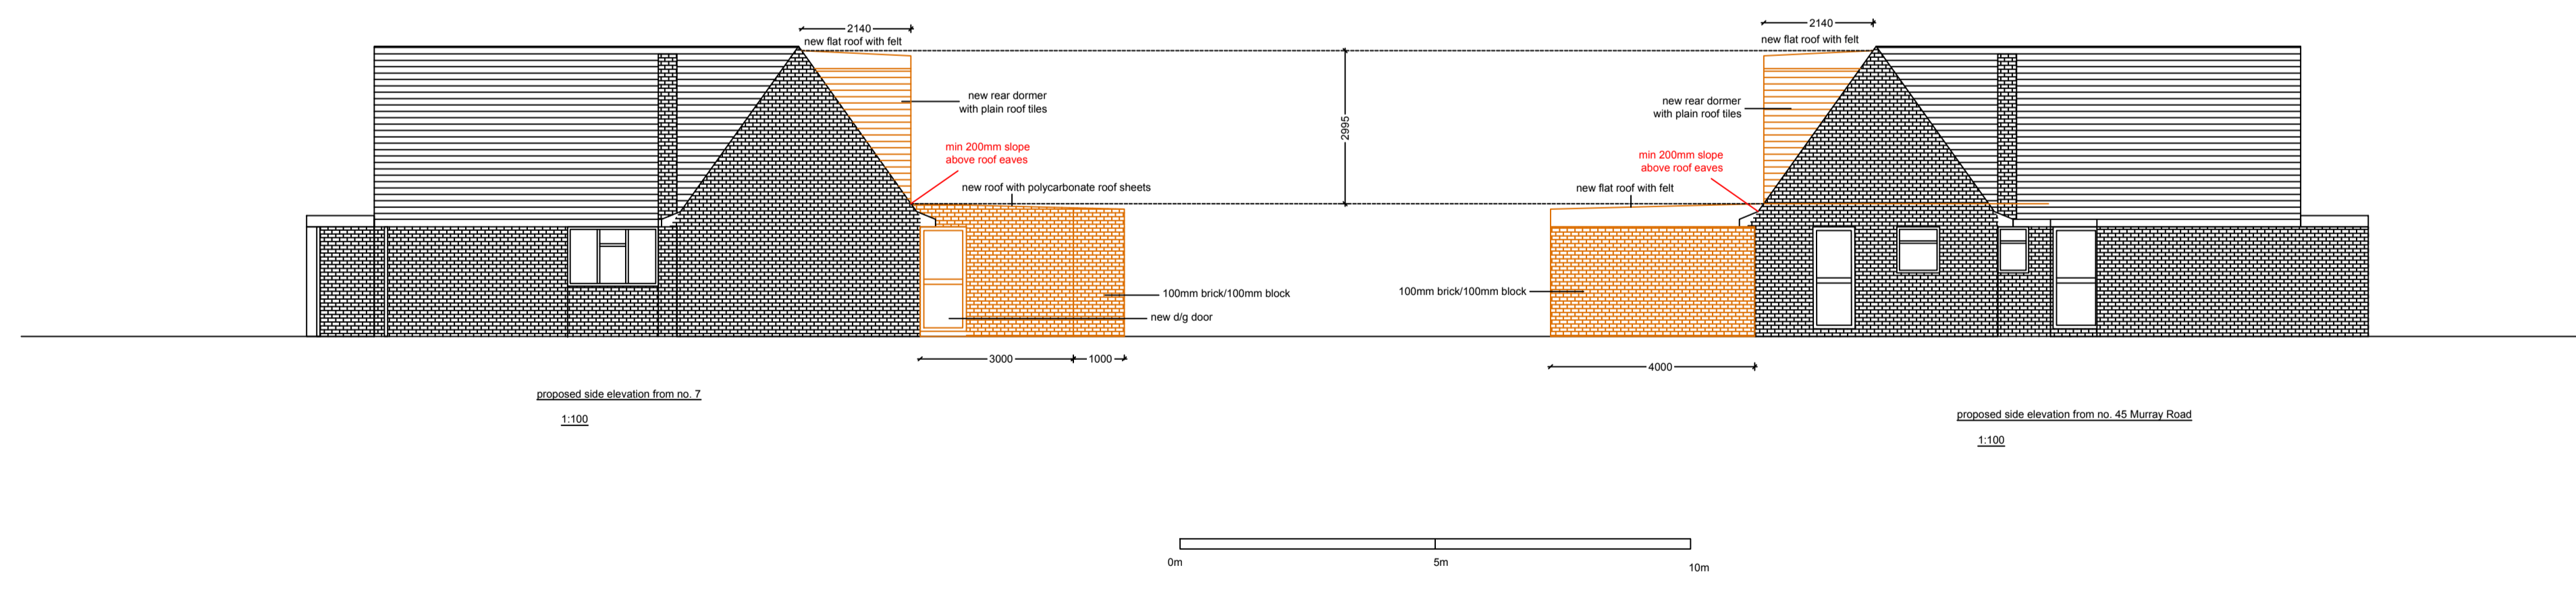


General Notes

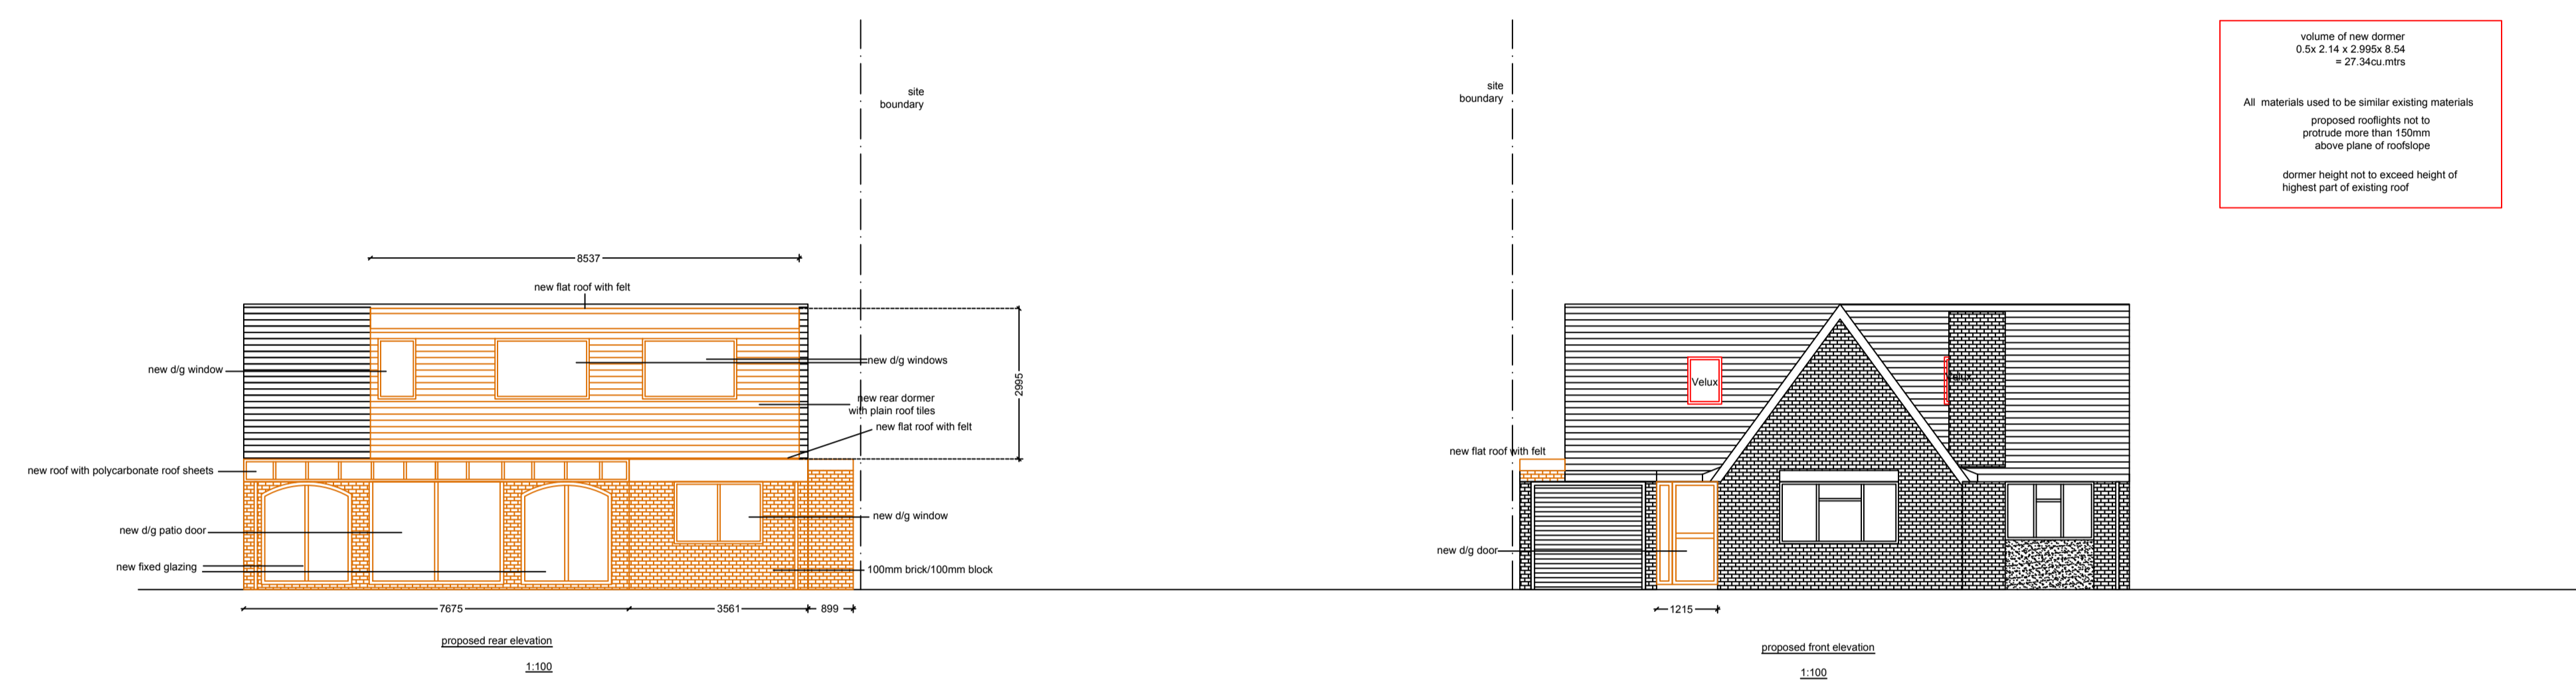

	Drg. No. CHP/0711A	
	26-02-26	Pig A
No.	Revision/Issue	Date

Firm Name and Address  
 Middlesex & Herts  
 7 Elgin Drive  
 Northwood  
 Middlesex  
 HA6 2YR  
 01923 826280

Project Name and Address  
 Mr & Mrs Chopra  
 8 Elgin Drive  
 Northwood  
 Middlesex  
 HA6 2YR

Project Single storey rear extension & garage conversion	Sheet 08A
Date 24-11-25	
Scale 1:100	