
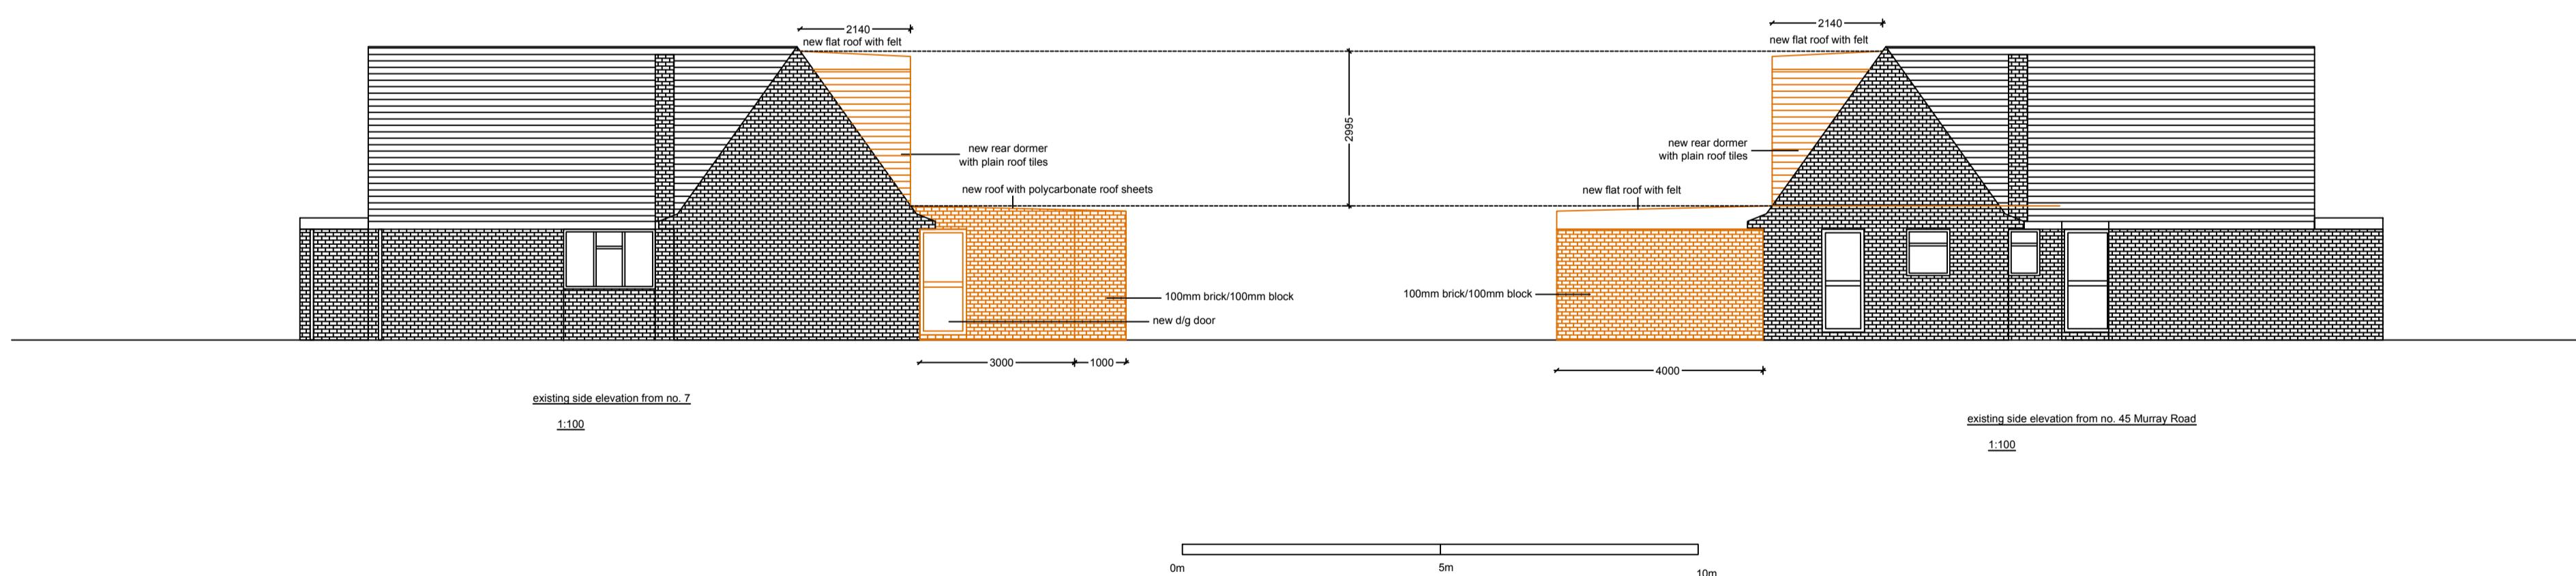


volume of new dormer
0.5 x 2.14 x 2.95 x 1.54
= 27.34cu.mtrs

All materials used to be similar existing materials
proposed rooflights not to provide more than 150mm
above level of roofslope

dormer height not to exceed height of
highest part of existing roof

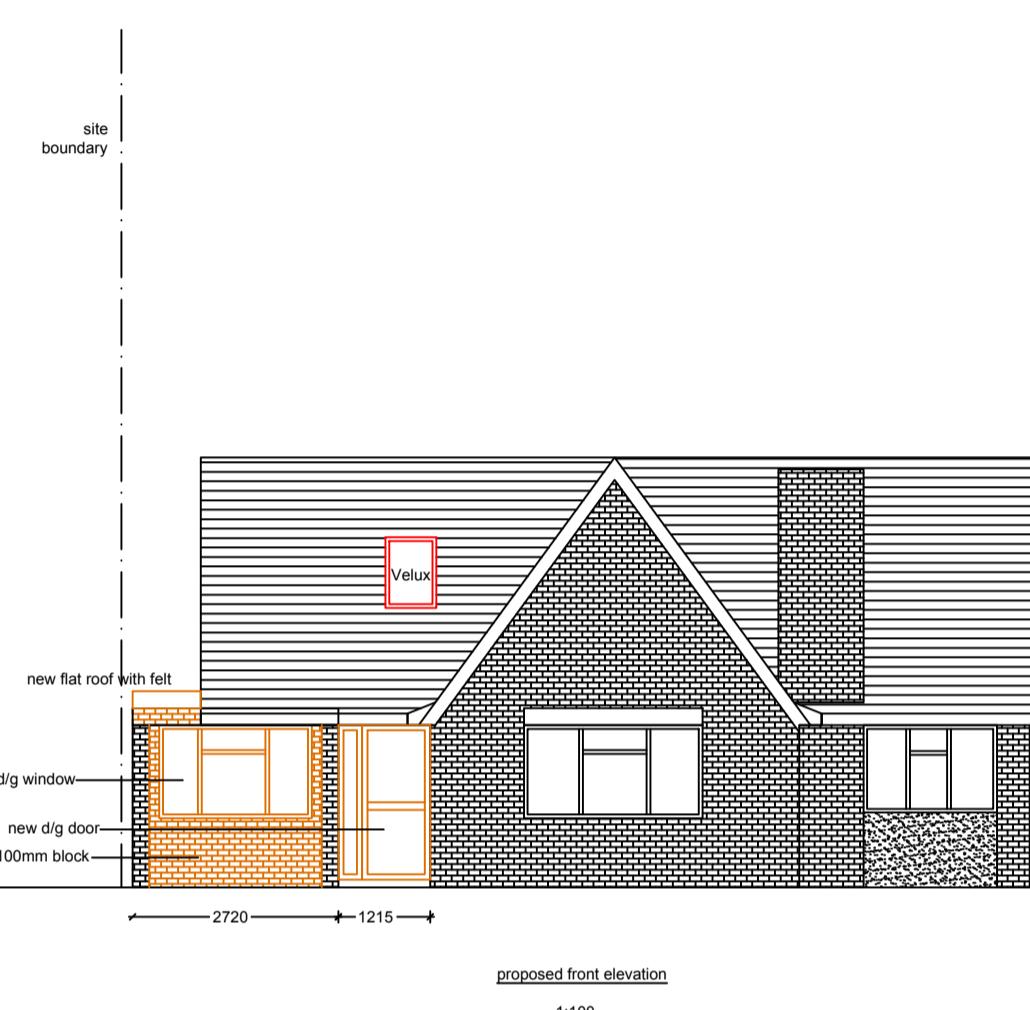

0m 5m 10m

existing side elevation from no. 45 Murray Road 1:100

General Notes

Drg. No. CHP/0711	
No.	Revision/Issue

Firm Name and Address	
Middlesex & Herts	7 Elgin Drive Northwood Middlesex HA6 2YR 01923 826280

Project Name and Address	
Mr & Mrs Chopra	8 Elgin Drive Northwood Middlesex HA6 2YR

Project Extension & Loft	Sheet
Date 24-11-25	
Scale 1:100	08