



site  
boundary

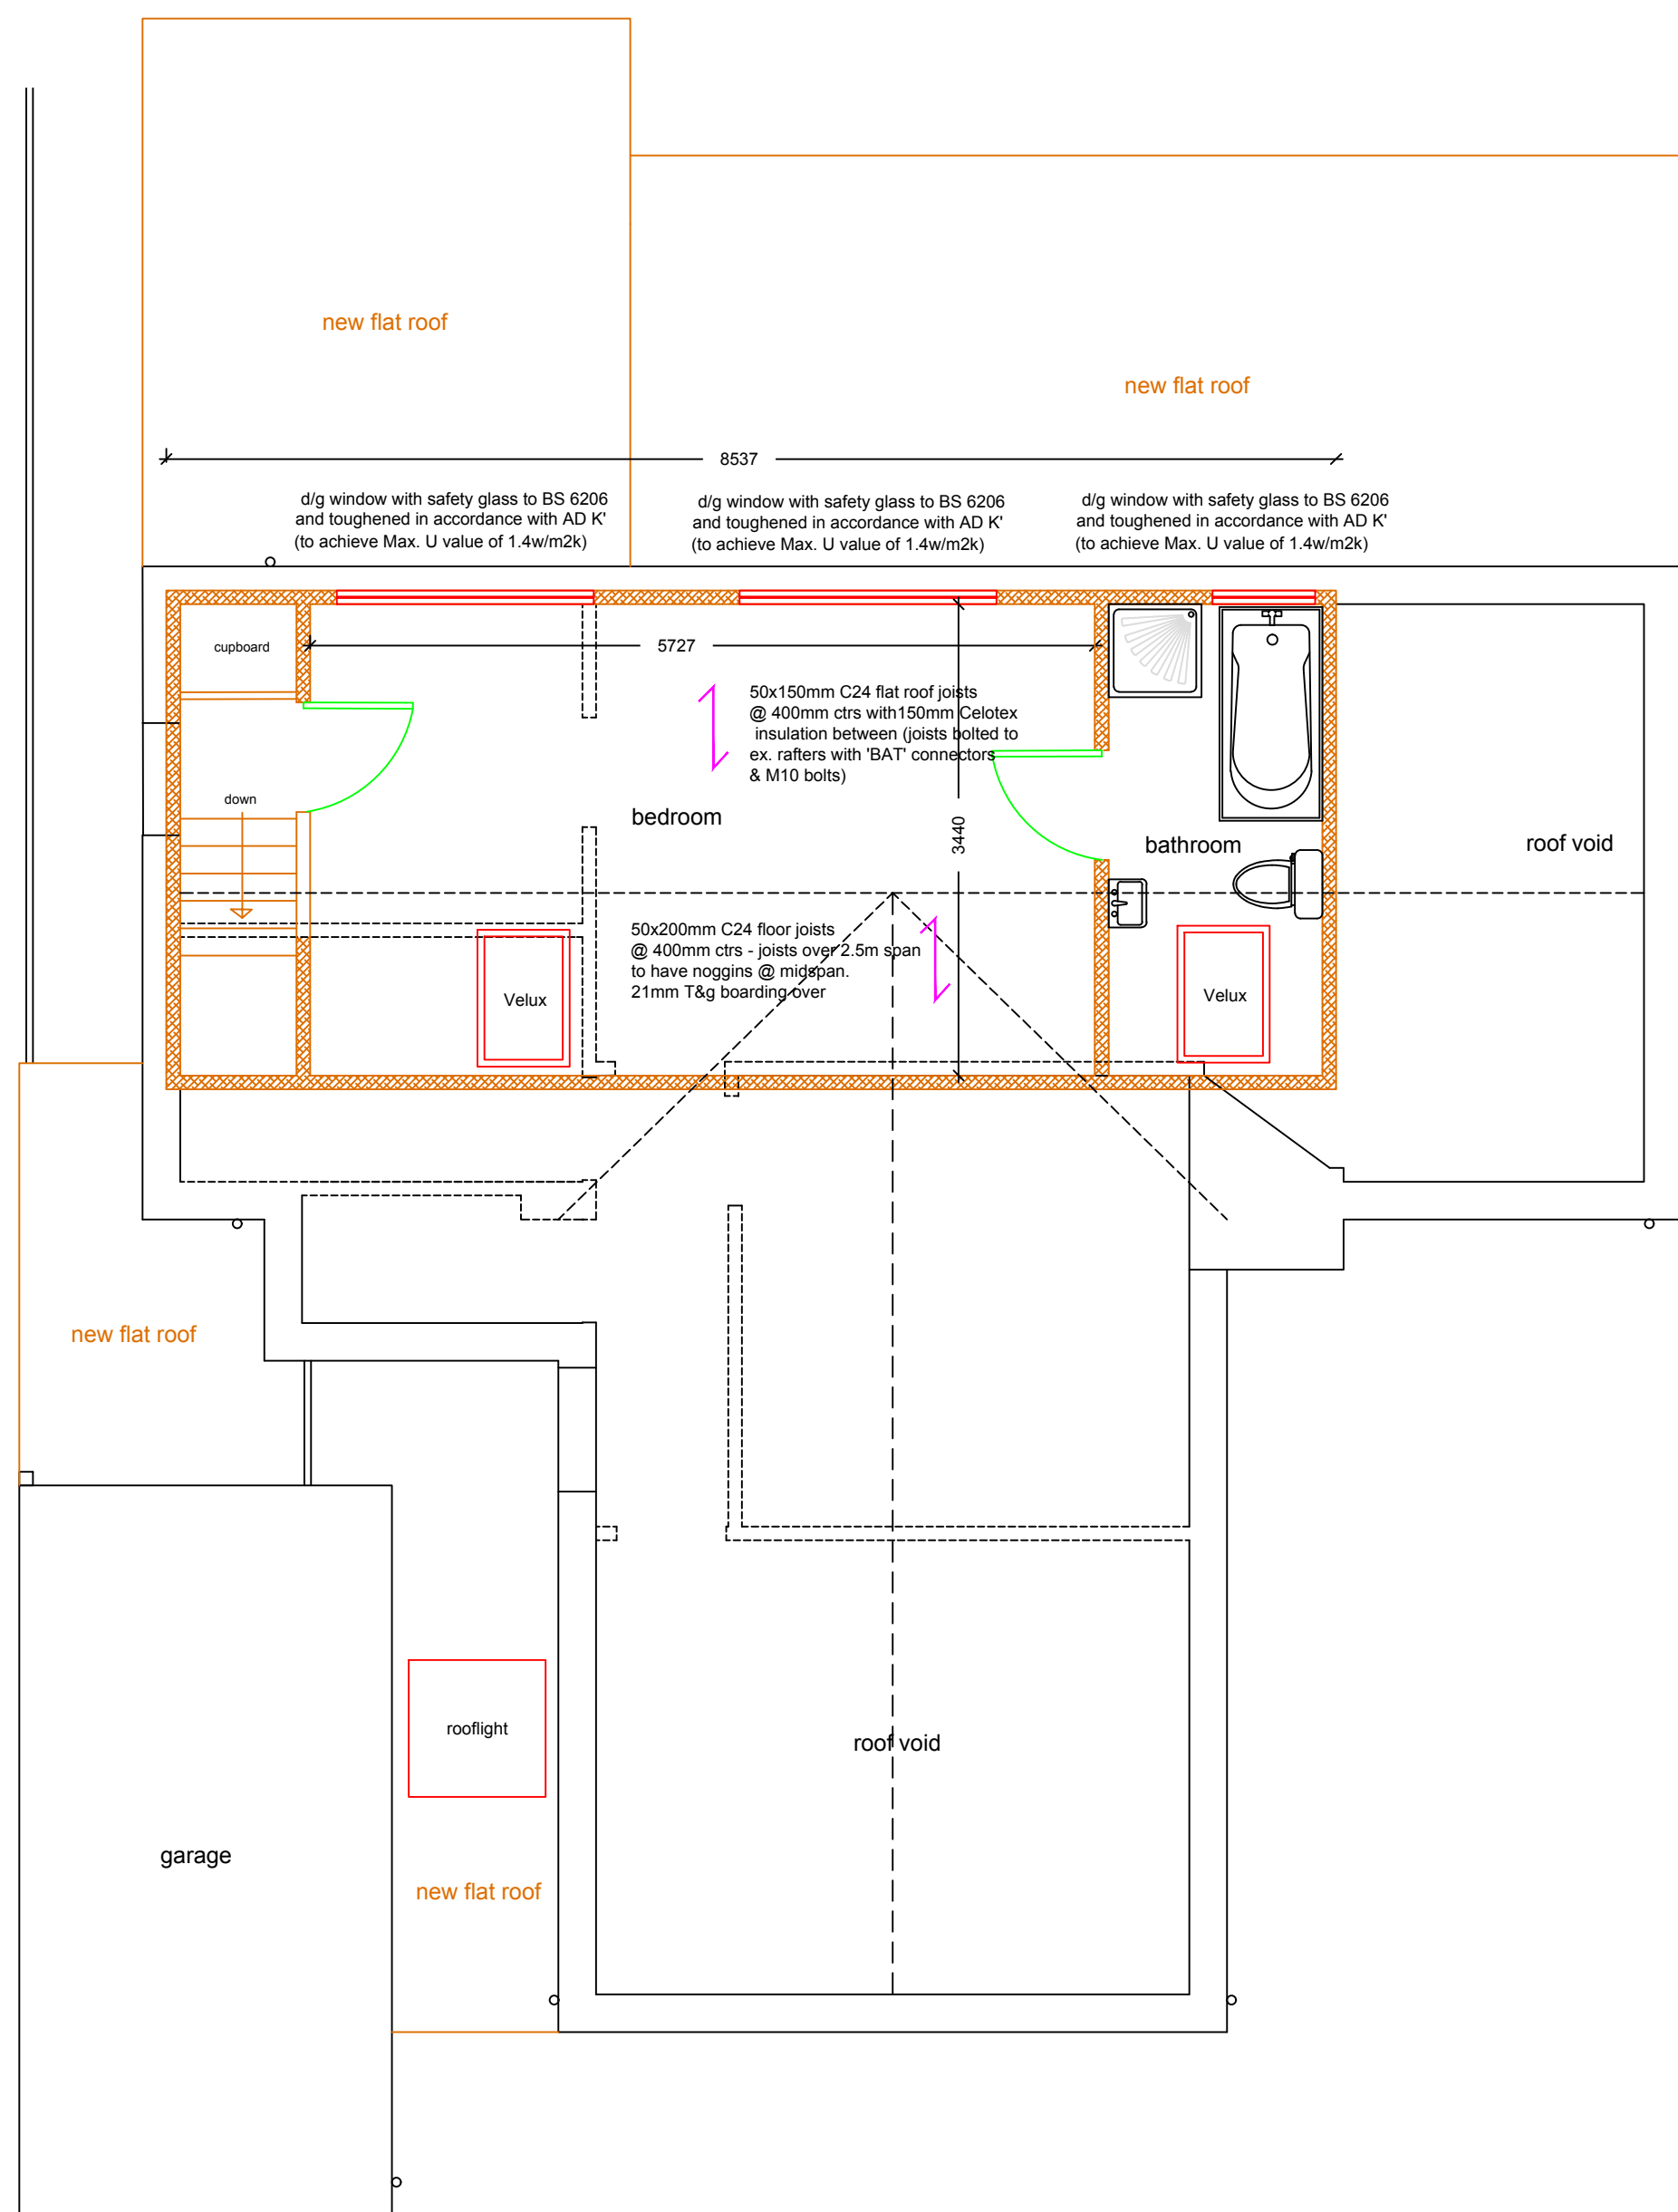

proposed loft plan

1:50

NO MEASUREMENTS TO BE SCALED FROM THE  
DRAWINGS AND ALL ACTUAL MEASUREMENTS  
TO BE CHECKED & AGREED WITH CONTRACTOR  
ON SITE AT THE TIME OF CONSTRUCTION

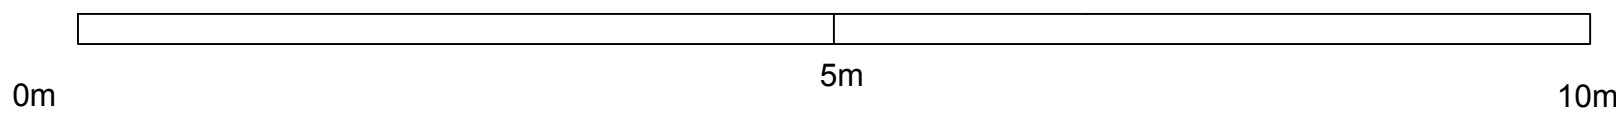

General Notes

	Drg. No. CHP/0711	
No.	Revision/Issue	Date

Firm Name and Address

Middlesex & Herts

7 Elgin Drive  
Northwood  
Middlesex  
HA6 2YR

01923 826280

Project Name and Address

Mr & Mrs Chopra  
8 Elgin Drive  
Northwood  
Middlesex  
HA6 2YR

Project	Extension & Loft	Sheet
Date	24-11-25	05
Scale	1:50	