
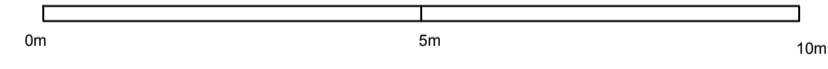
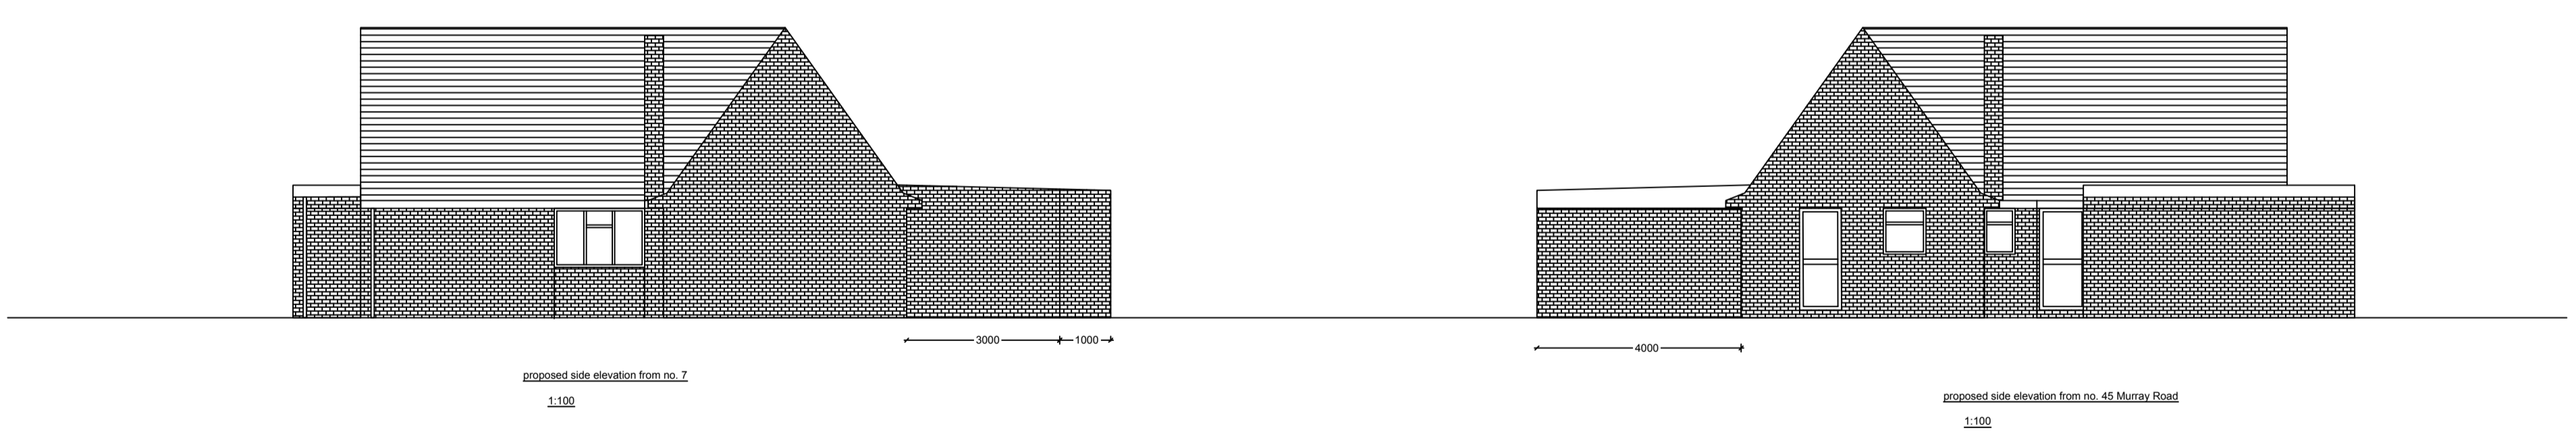


General Notes

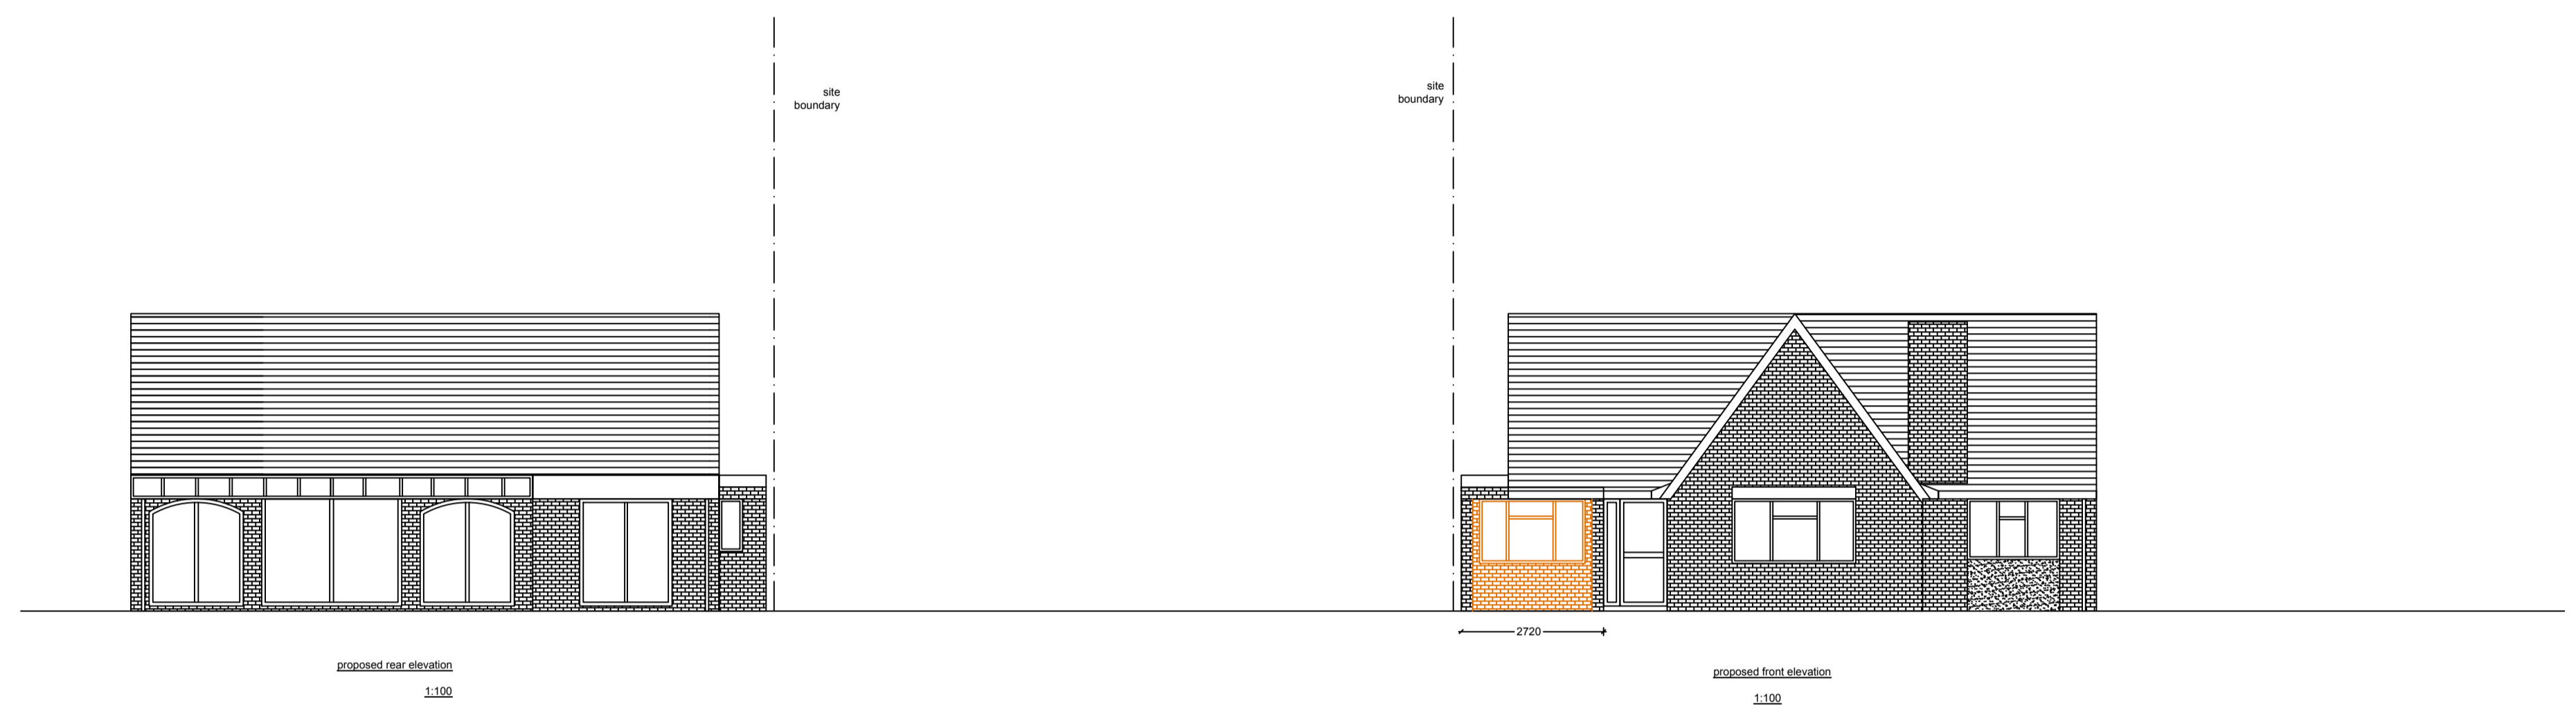

NO MEASUREMENTS TO BE SCALED FROM THE DRAWINGS AND ALL ACTUAL MEASUREMENTS TO BE CHECKED & AGREED WITH CONTRACTOR ON SITE AT THE TIME OF CONSTRUCTION

Drg. No. CHP/0711/GAR		
No.	Revision/Issue	Date

Firm Name and Address
 Middlesex & Herts
 7 Elgin Drive
 Northwood
 Middlesex
 HA6 2YR
 01923 826280

Project Name and Address
 Mr & Mrs Chopra
 8 Elgin Drive
 Northwood
 Middlesex
 HA6 2YR

Project Garage conversion	Sheet 04
Date 26-02-26	
Scale 1:100	