



site boundary

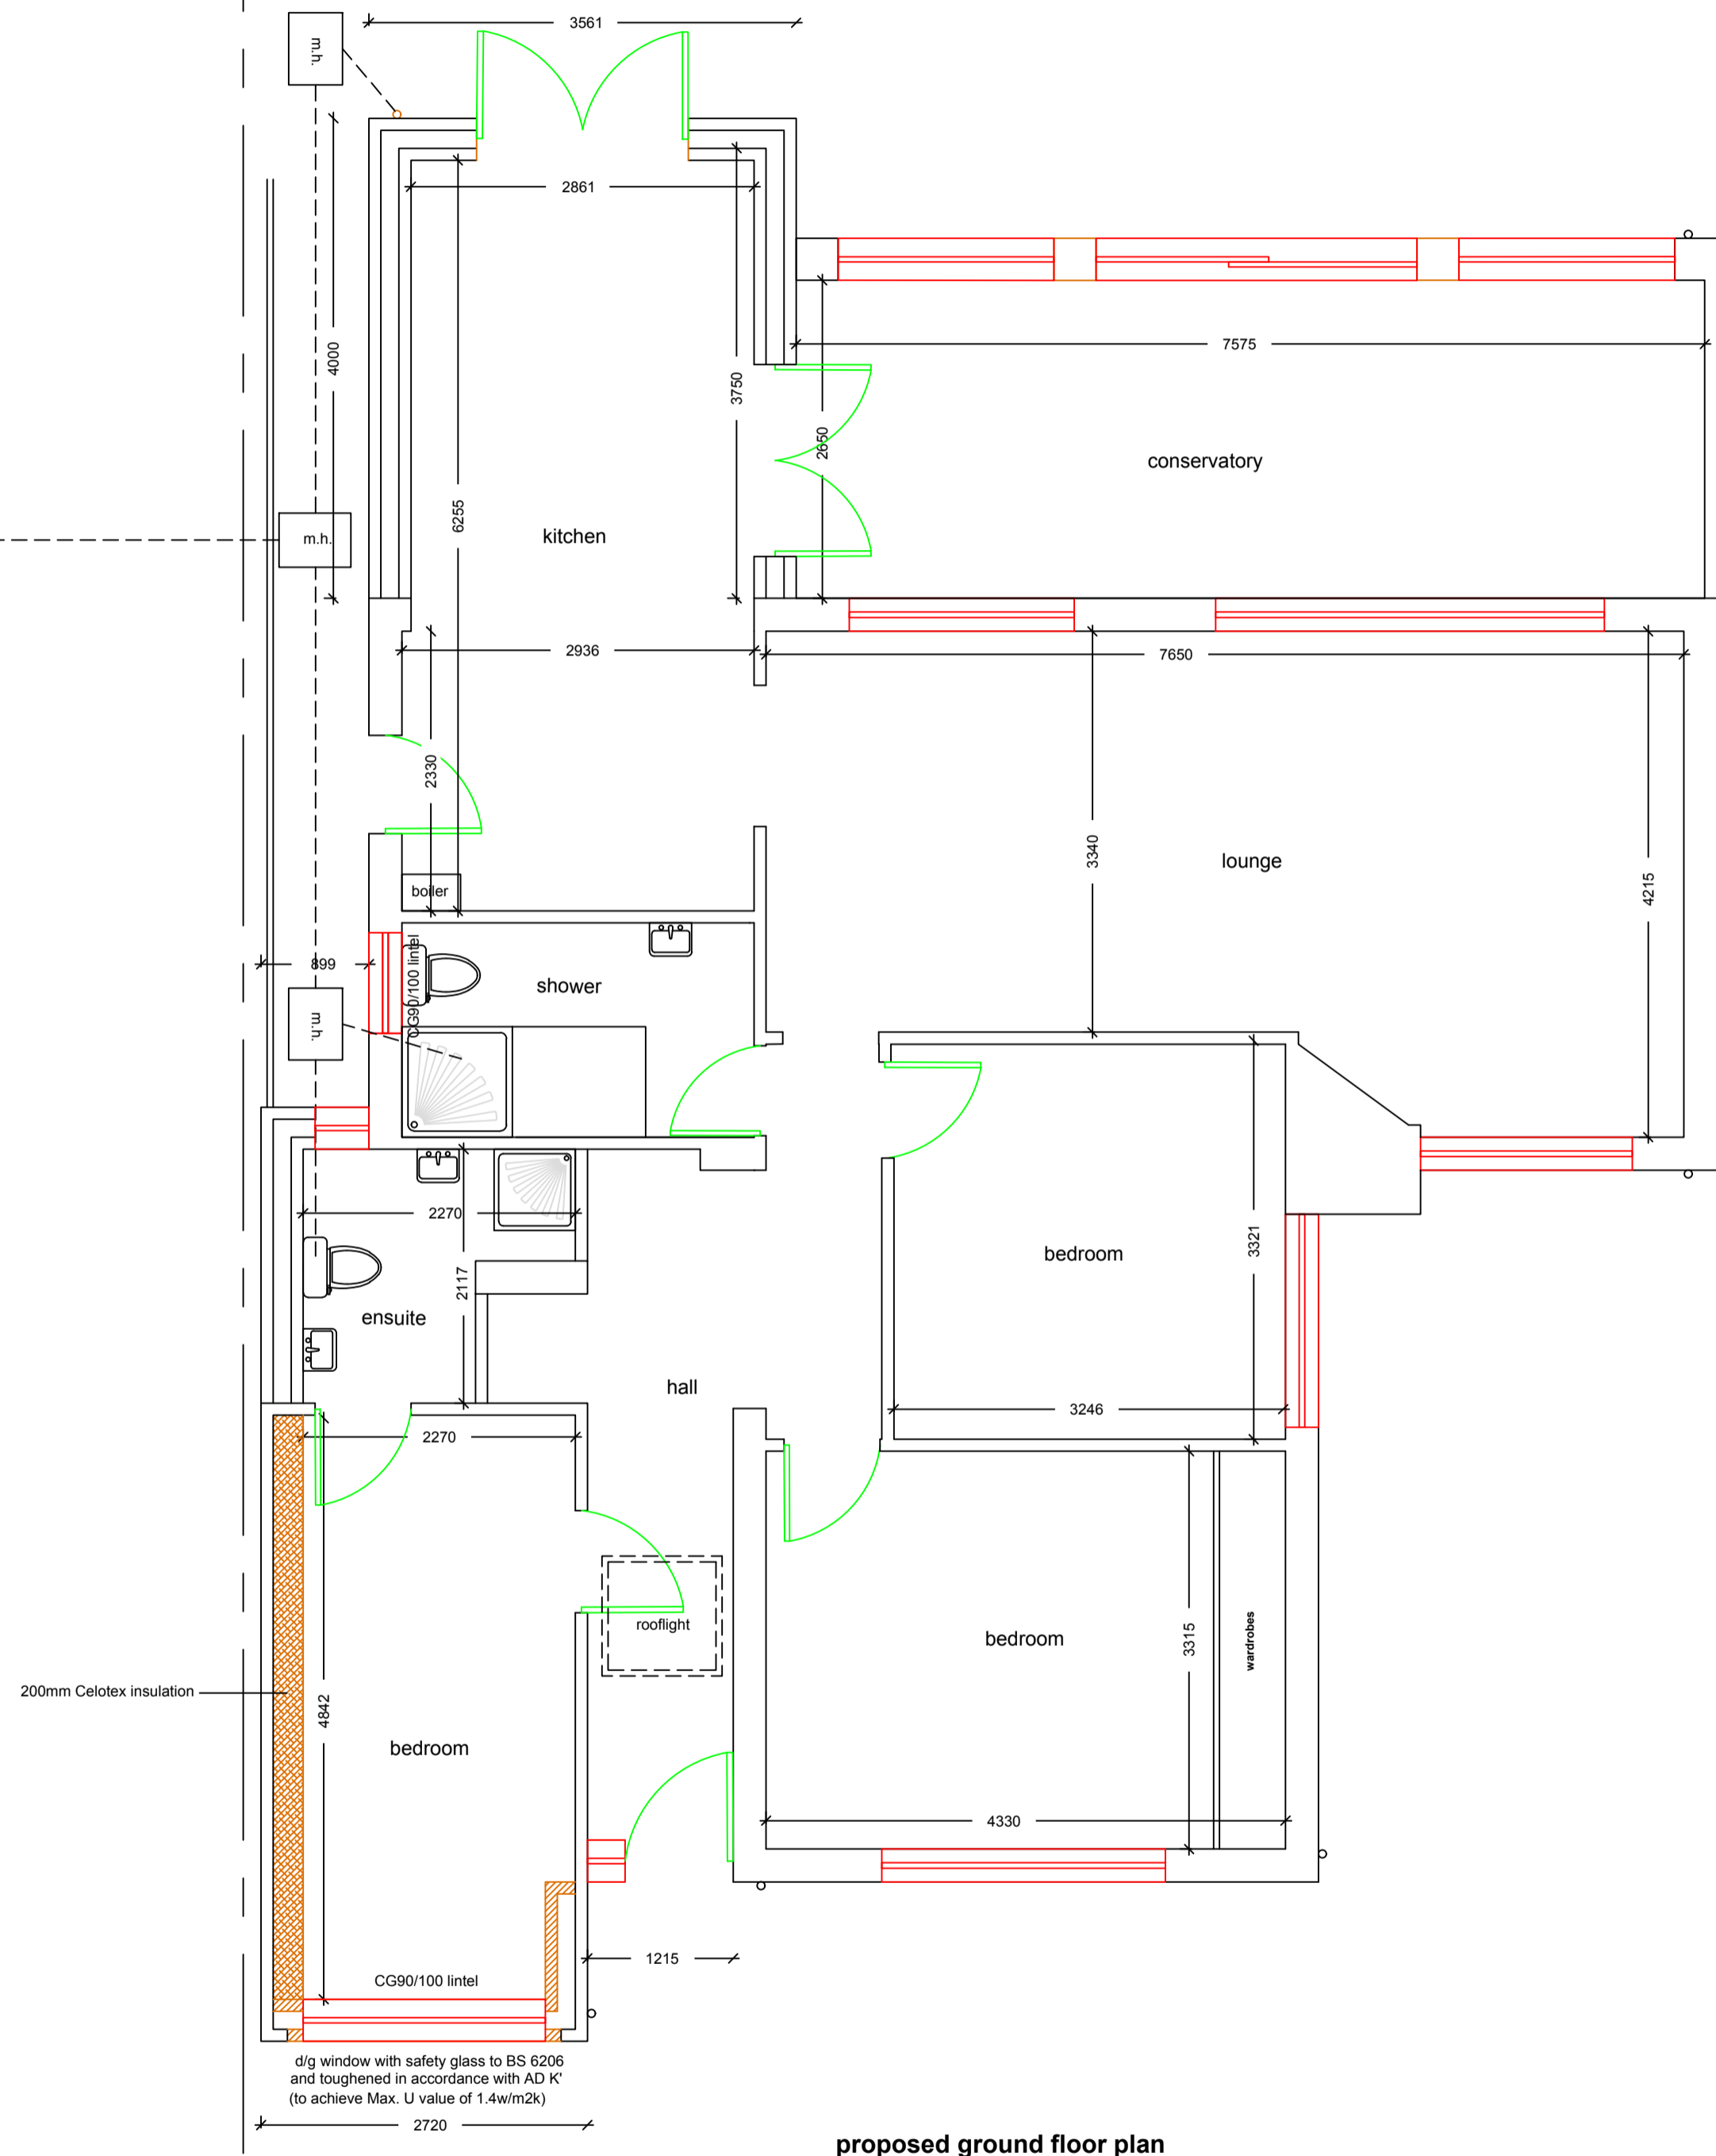

**NO MEASUREMENTS TO BE SCALED FROM THE DRAWINGS AND ALL ACTUAL MEASUREMENTS TO BE CHECKED & AGREED WITH CONTRACTOR ON SITE AT THE TIME OF CONSTRUCTION**

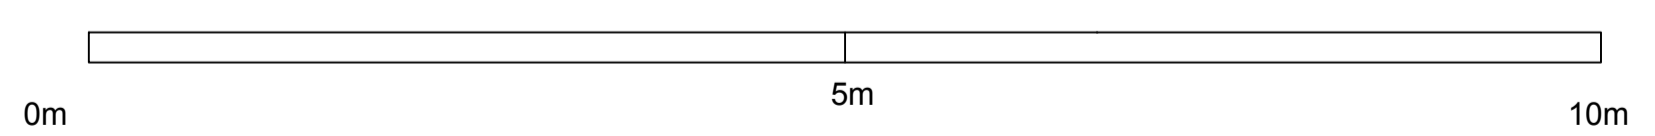

General Notes

Drg. No. CHP/0711/GAR		
No.	Revision/Issue	Date

Firm Name and Address  
 Middlesex & Herts  
 7 Elgin Drive  
 Northwood  
 Middlesex  
 HA6 2YR  
 01923 826280

Project Name and Address  
 Mr & Mrs Chopra  
 8 Elgin Drive  
 Northwood  
 Middlesex  
 HA6 2YR

Project Garage conversion	Sheet 02
Date 26-02-26	
Scale 1:50	