



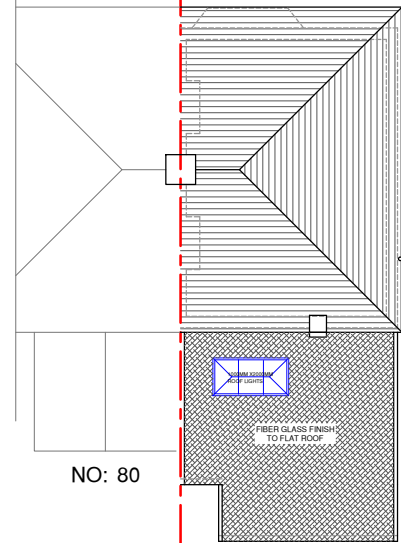

NO: 79
PROPOSED
SITE PLAN
SCALE - 1:200


NO: 78

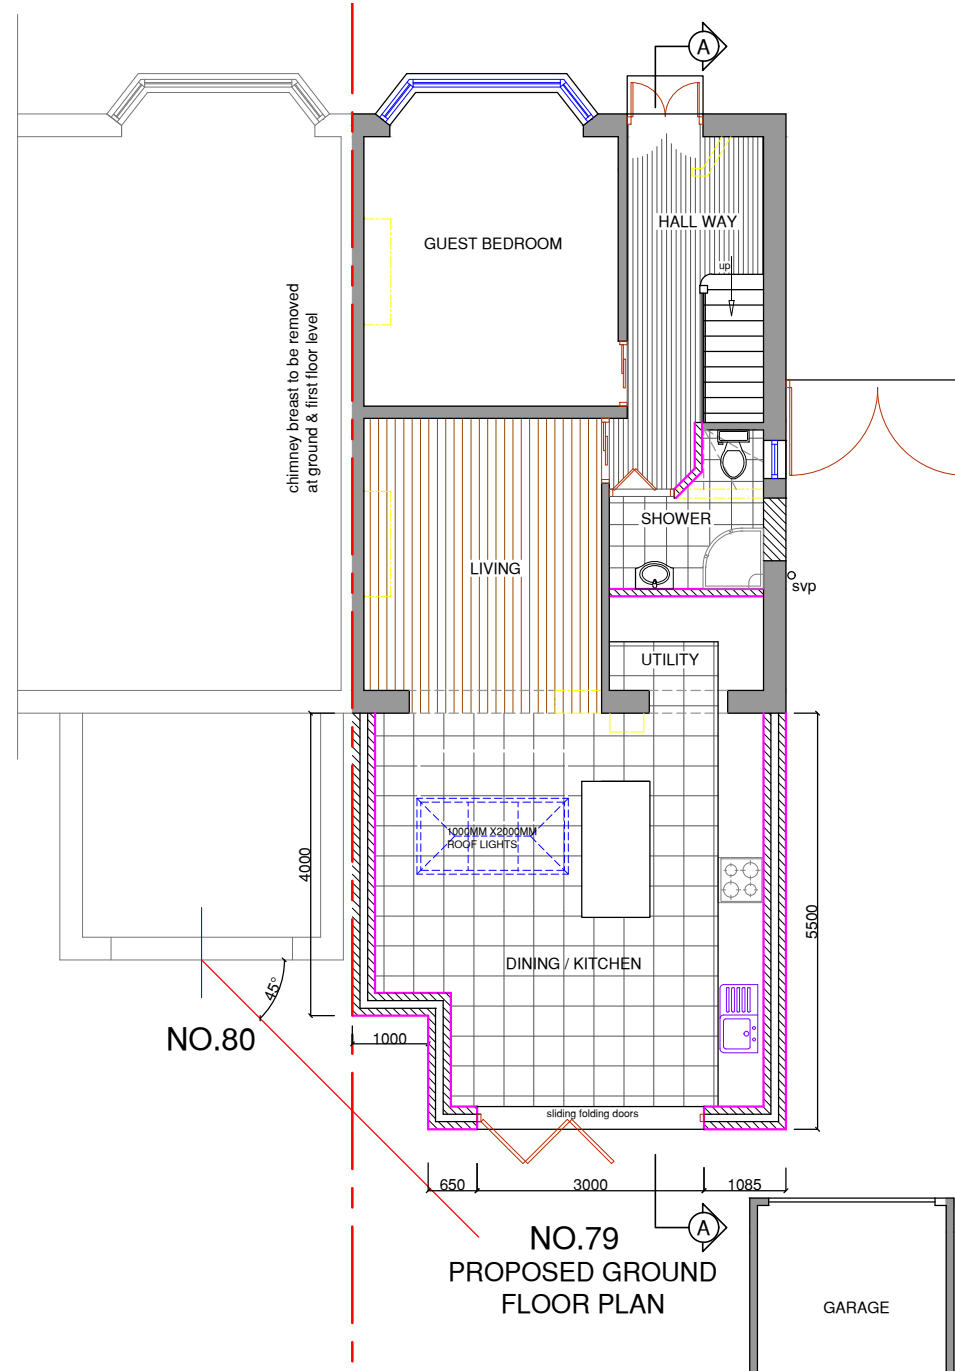

NO.80

NO.79
PROPOSED GROUND
FLOOR PLAN

GARAGE

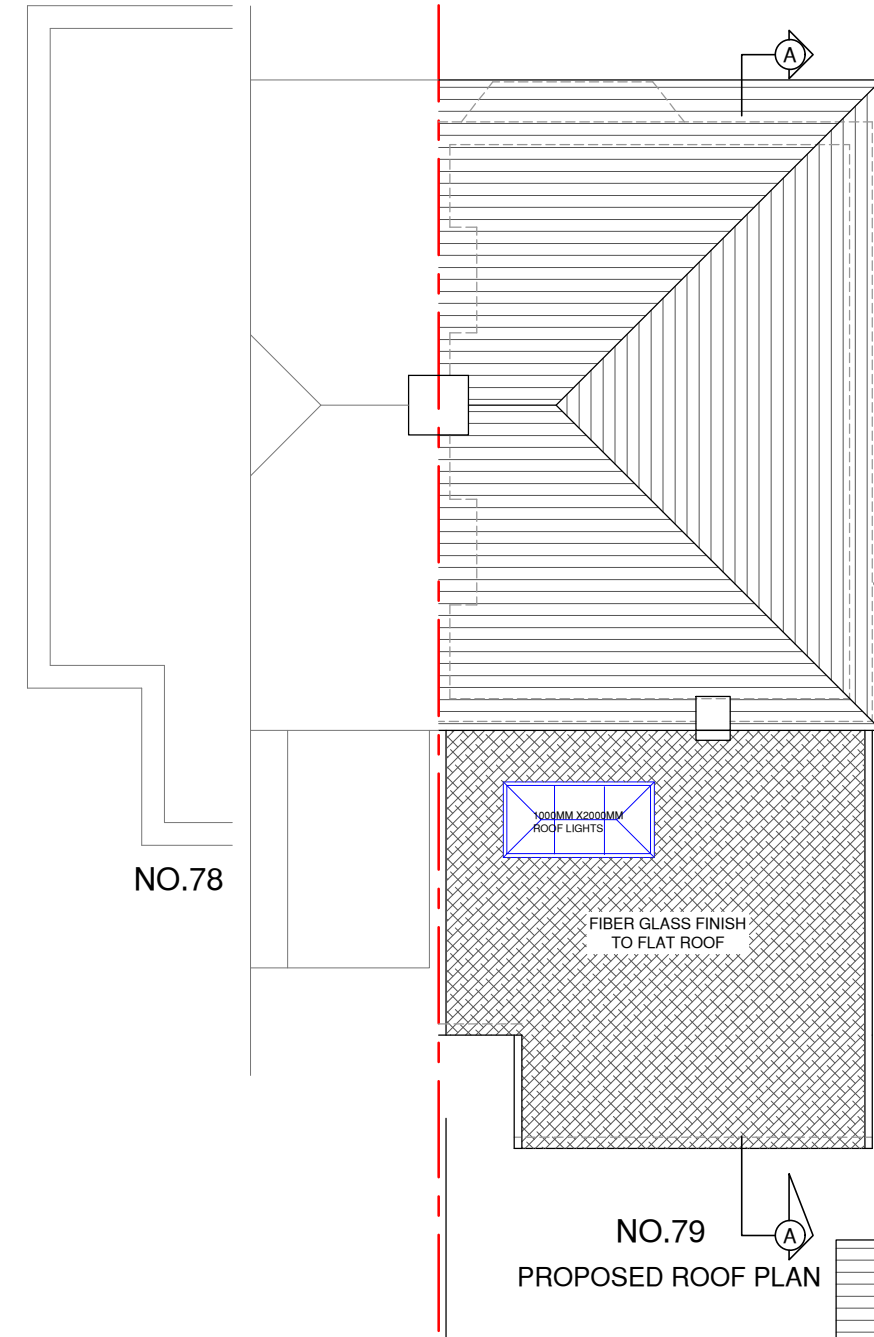


NO.78

NO.79 
PROPOSED ROOF PLAN

[illegible]

Rev.

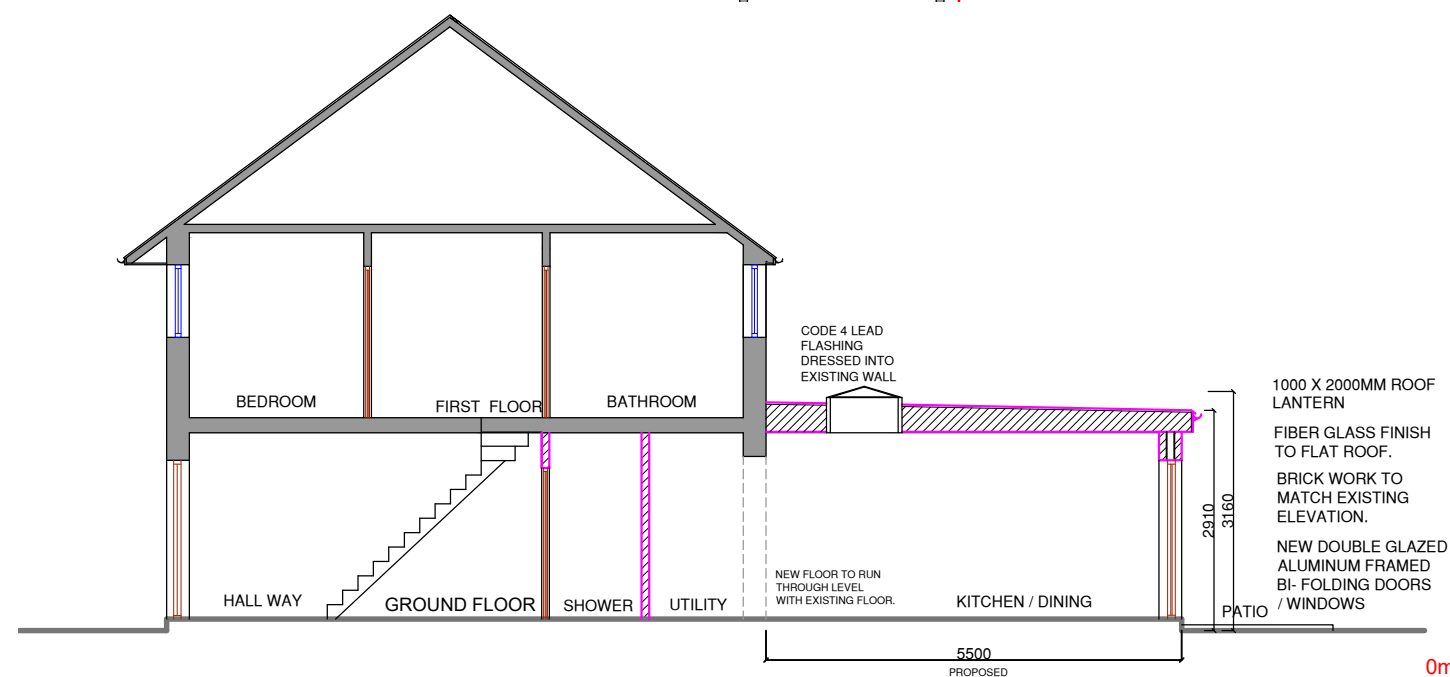

PROPOSED SECTION A-A

1000 X 2000MM ROOF
LANTERN
FIBER GLASS FINISH
TO FLAT ROOF.
BRICK WORK TO
MATCH EXISTING
ELEVATION.
NEW DOUBLE GLAZED
ALUMINUM FRAMED
BI- FOLDING DOORS
/ WINDOWS



SCALE @ 1:100