

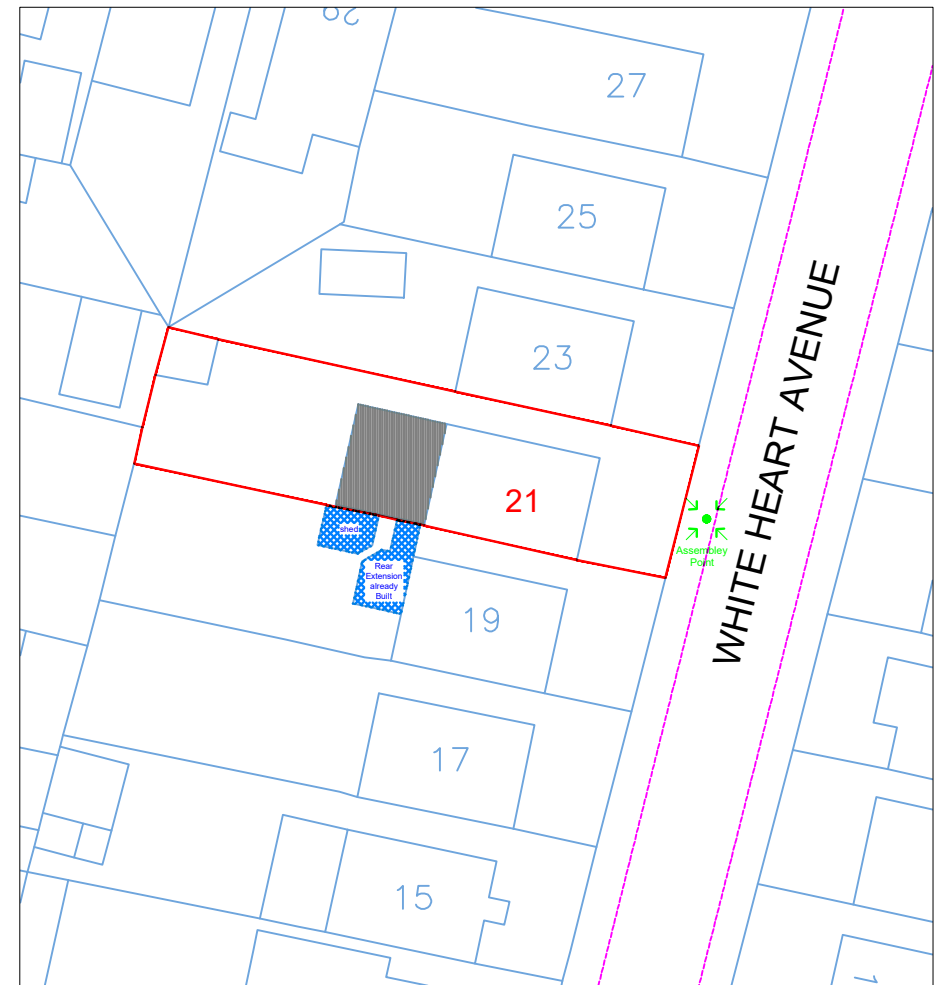


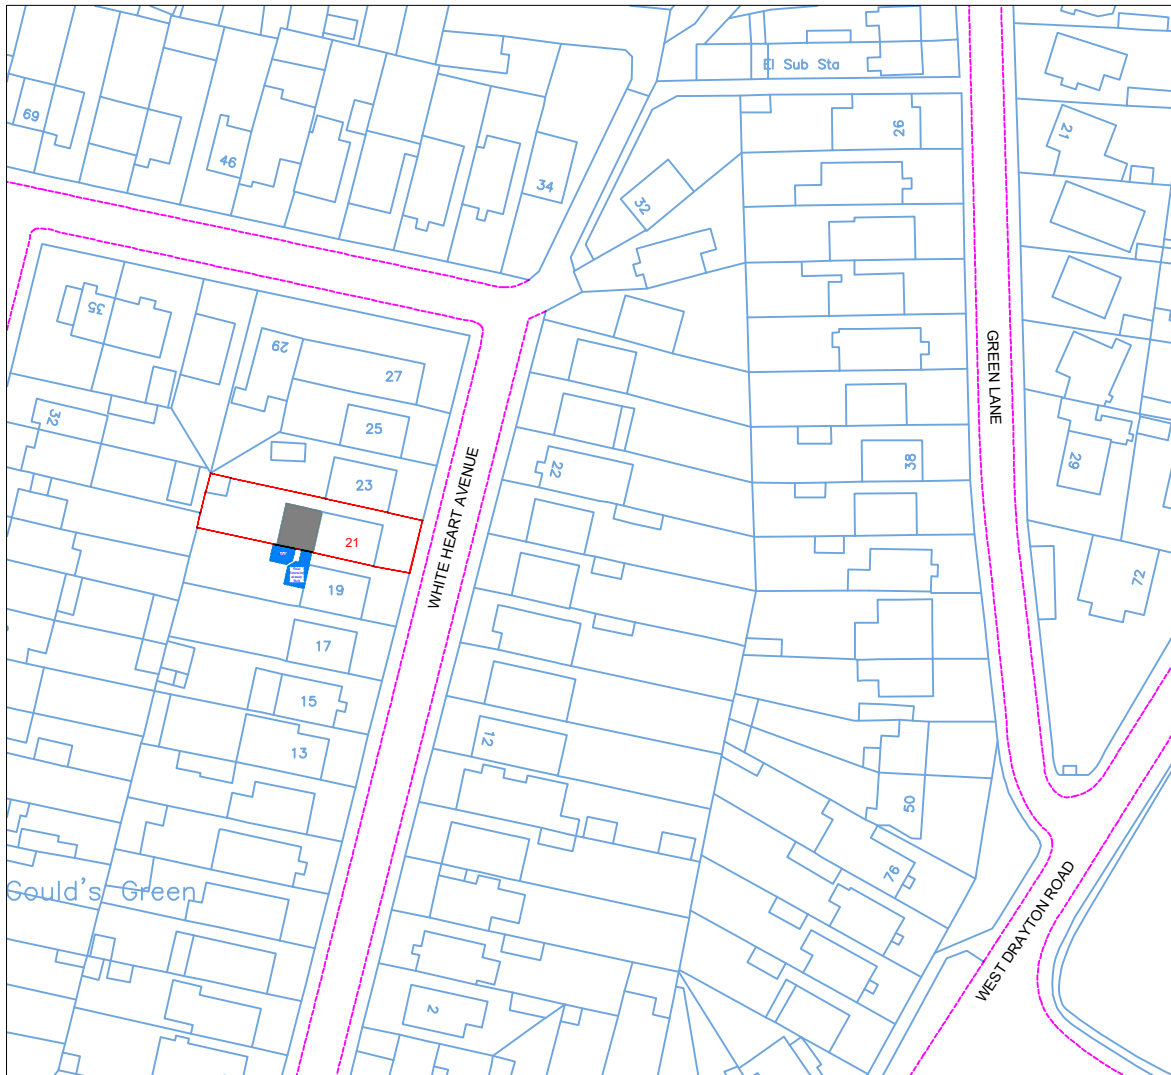

Location Plan

Scale: 1:1250

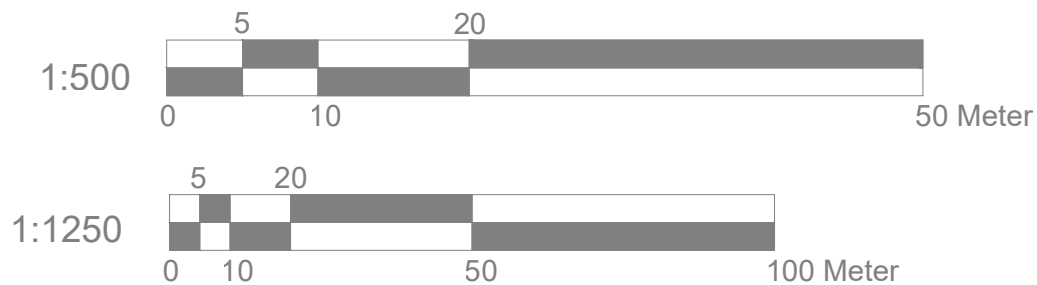

Site Address

21 White Heart Avenue
Uxbridge
UB8 3EP

Scale: 1:500/1250@A4

Date: Nov 25
VC-01-Location

Drawn By: RP

Revision Date:

e:mail - nisarg@hotmail.com
(M) +44 (0) 7951491310

