


1 Existing Ground Floor Plan

Scale 1/100

No. 3 & 5

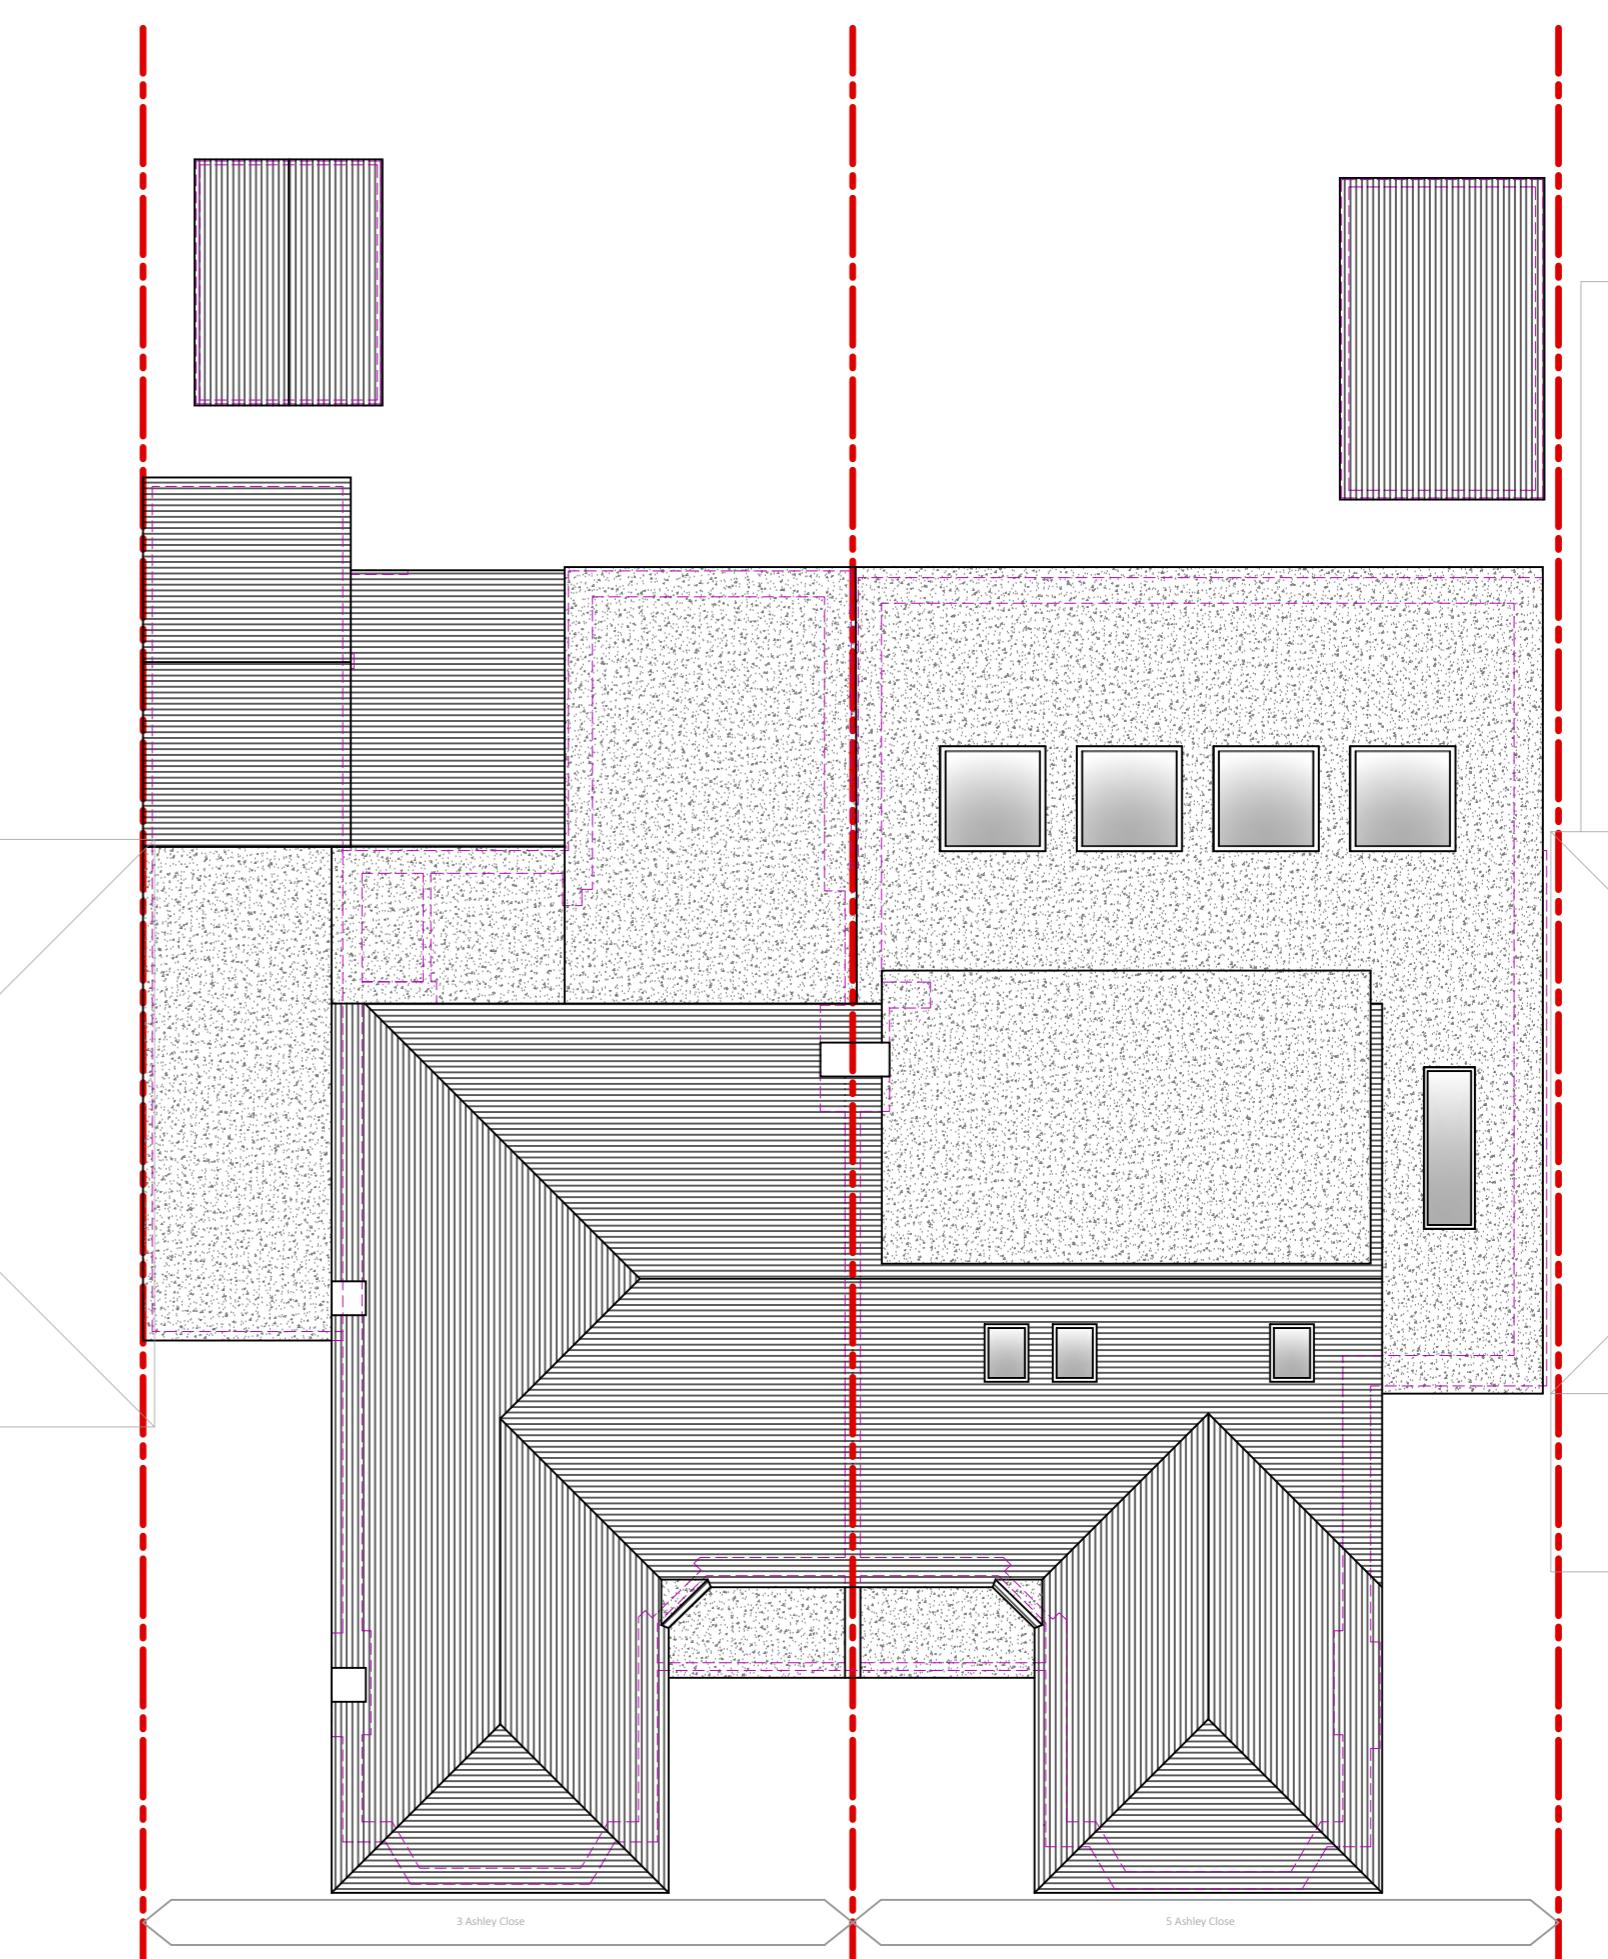

2 Existing Roof Plan

Scale 1/100

No. 3 & 5