


1 Proposed Ground Floor Plan
Scale 1/100

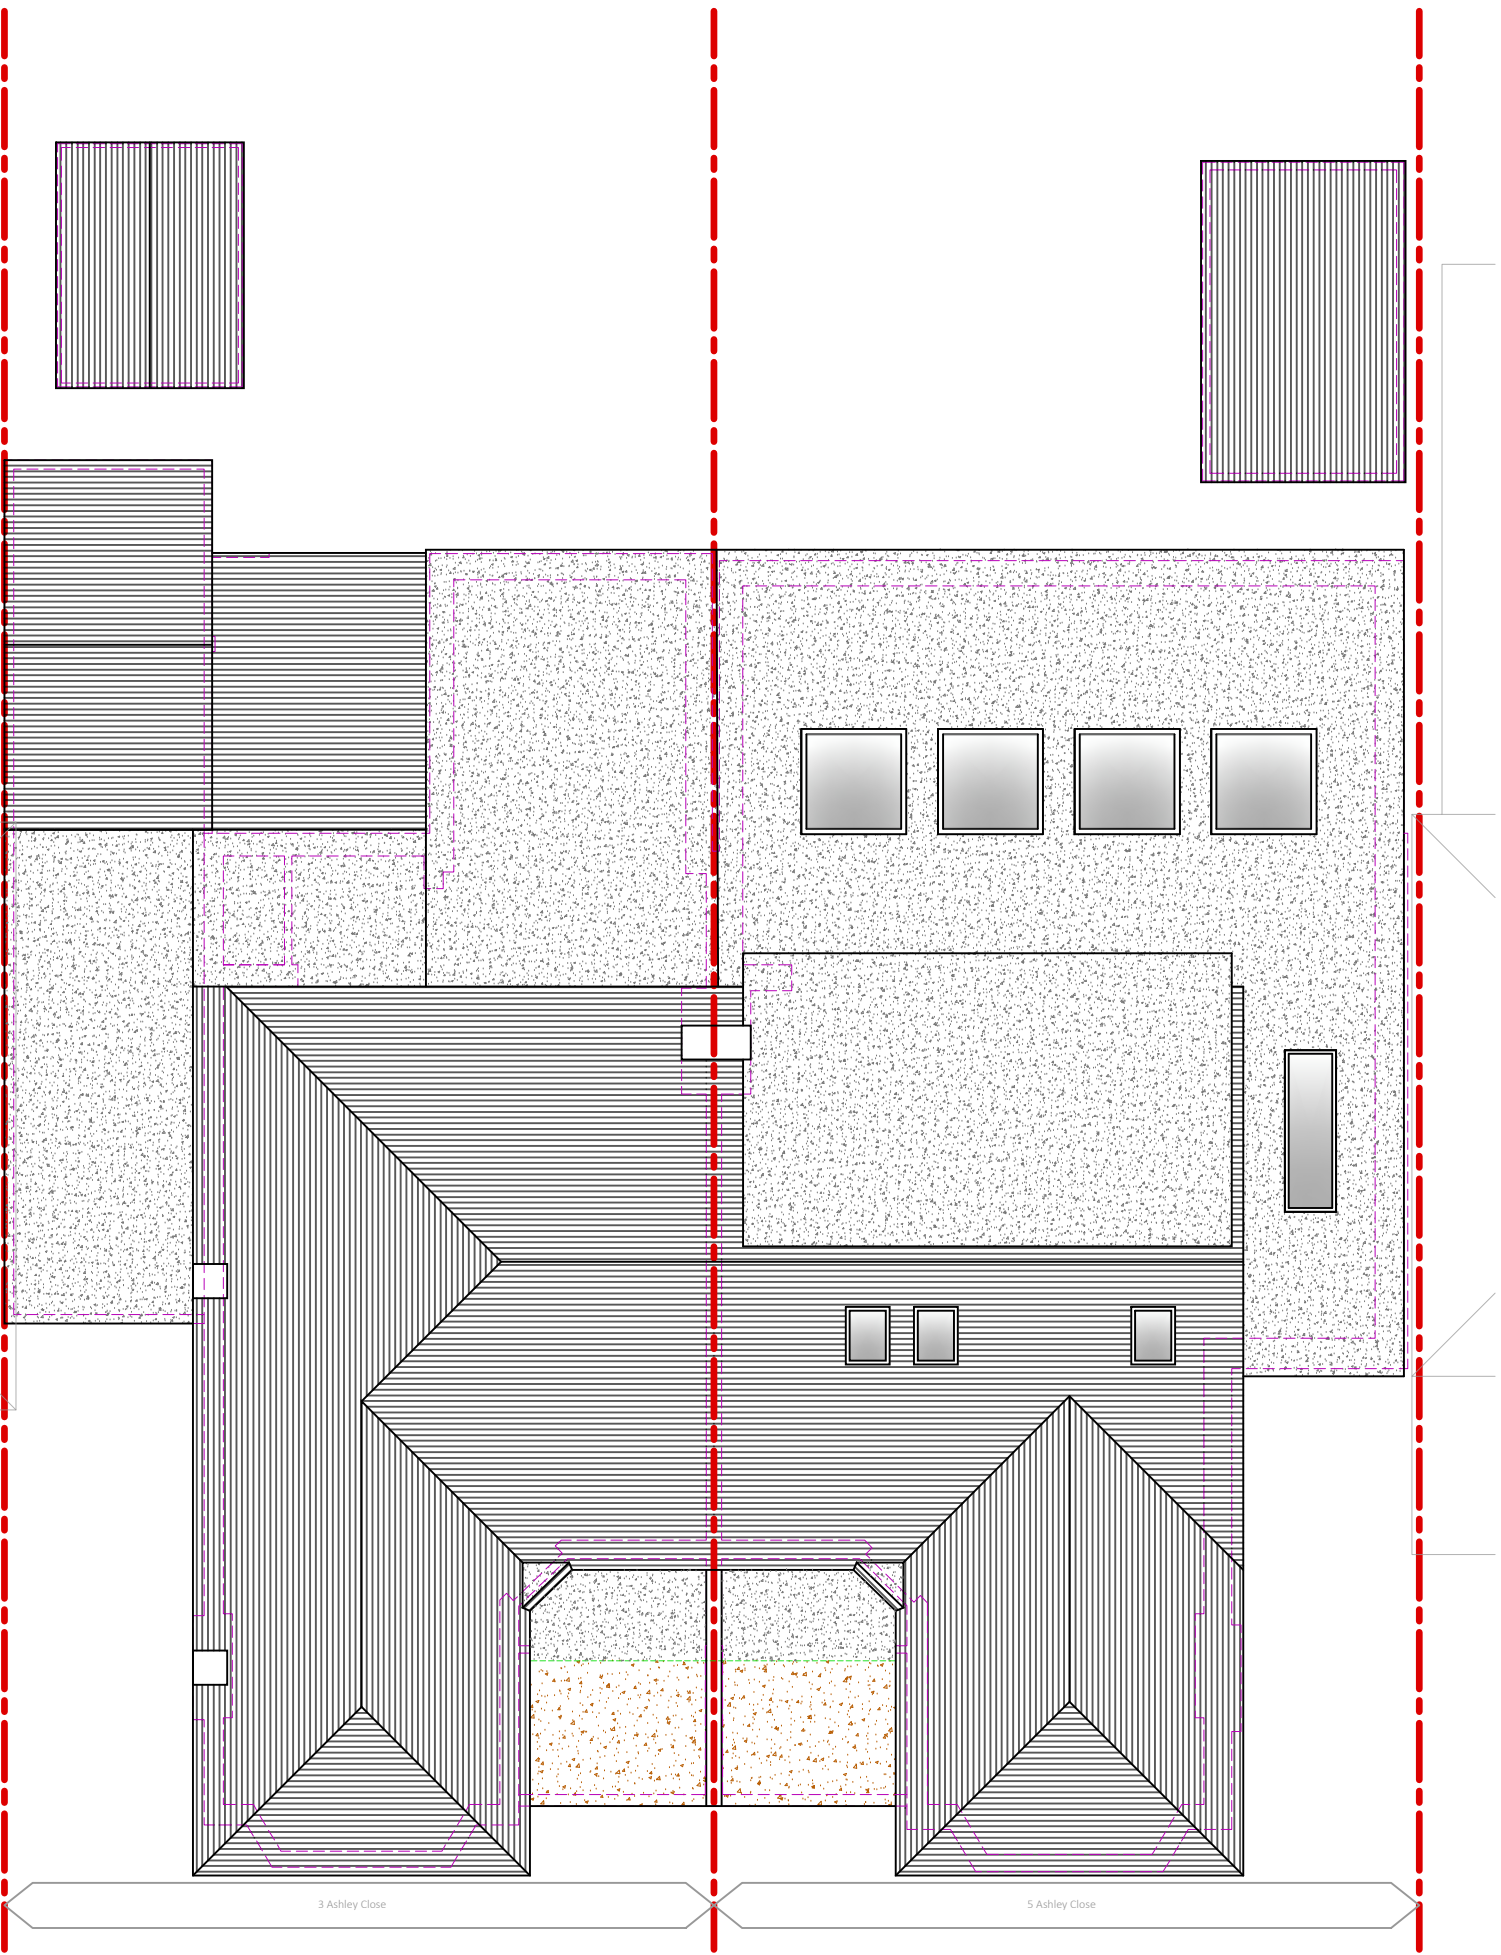

2 Proposed Roof Plan
Scale 1/100