




**Location Plan**

Scale 1:1250

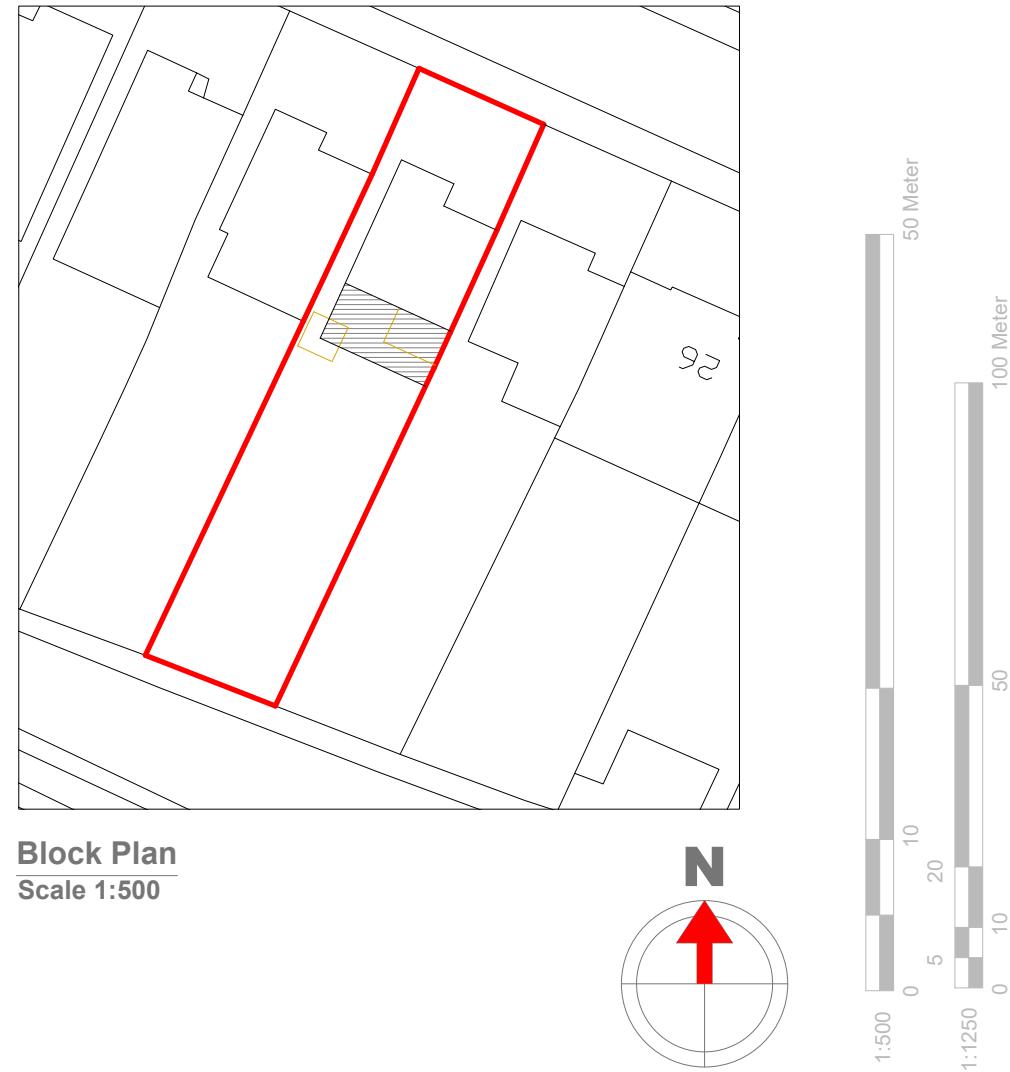

**Block Plan**

Scale 1:500

**GENERAL NOTES:**

1. ALL DIMENSIONS ARE IN MILLIMETER.
2. VERIFY ALL DIMENSIONS AND CONDITIONS BEFORE BUILDING OR STARTING CONSTRUCTION. NOTIFY THE DESIGNER IMMEDIATELY OF ANY DISCREPANCY OR VARIATION.
3. ALL WORK TO COMPLY WITH CURRENT BUILDING REGULATIONS AND CODES OF PRACTICE

**Title:**

## Location & Block Plans



**Site Address**  
22 Woodford  
Crescent,  
Pinner.  
HA5 3TX

**Scale:** 1:1250/500@A4  
**Date:** 05/12/2025  
**Drawing No.:** 2025/186 -04  
**Drawn By:** FP

**Revision Date:**  
[Empty box]  
[Empty box]  
[Empty box]  
[Empty box]  
e:mail - faluckpatel@yahoo.com  
(M) +44 (0) 7871 466 254

**Faluck Patel**

50 Meter  
100 Meter  
50  
10  
20  
10  
0  
1:500  
1:1250