



**Roof**

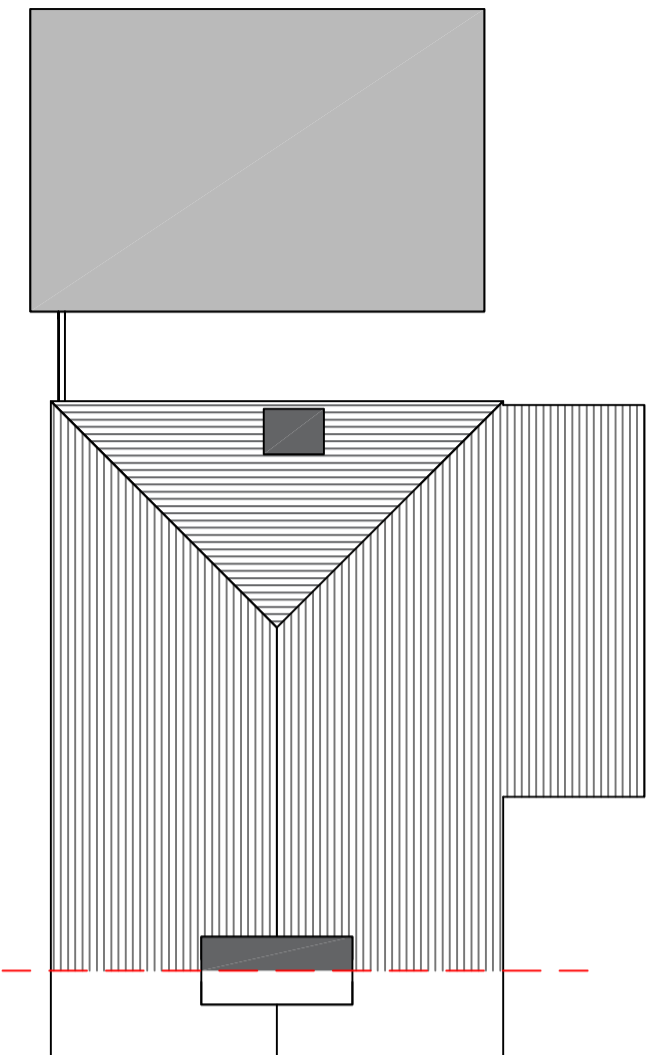


**Elevation - Rear**

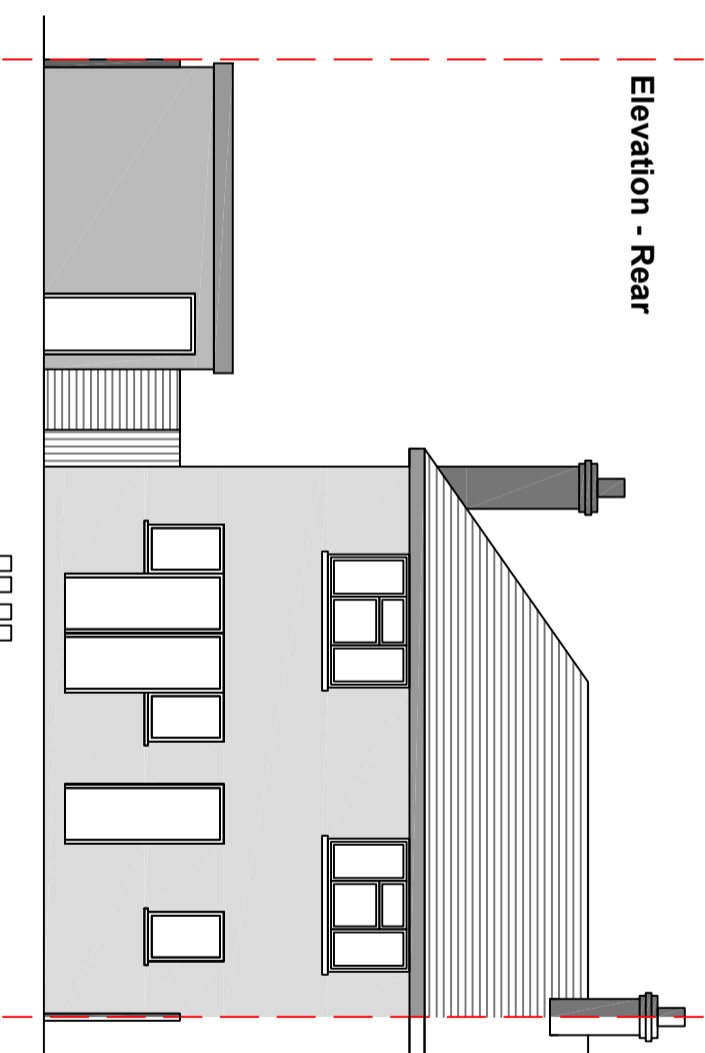


**NOTES:**

Existing - Plans



**Cross Section - Side**

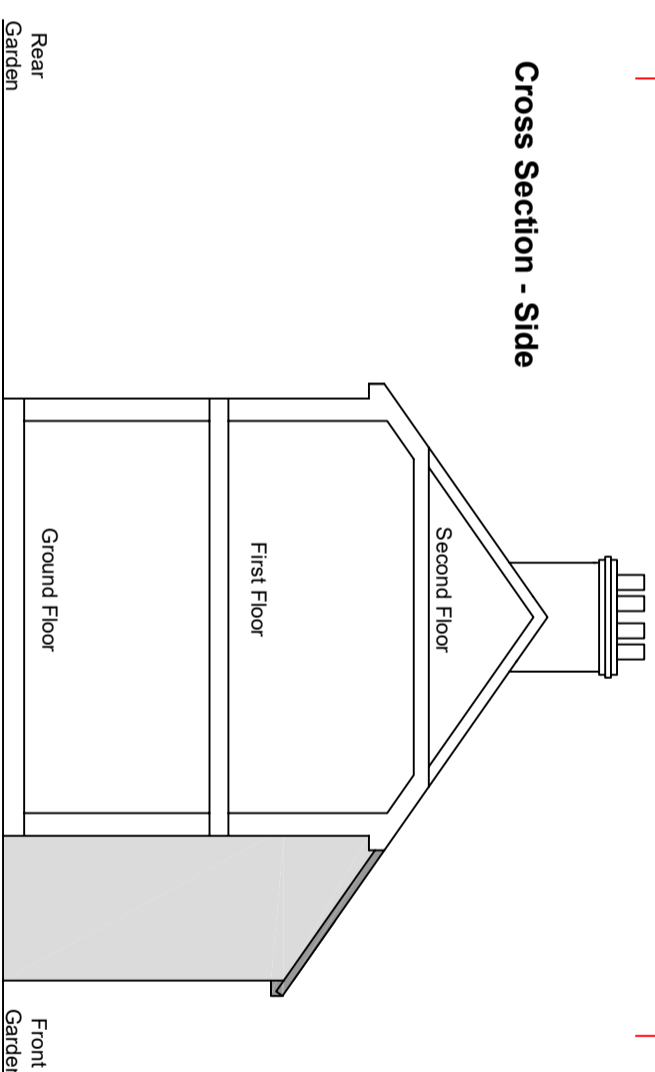

**Elevation - Front**

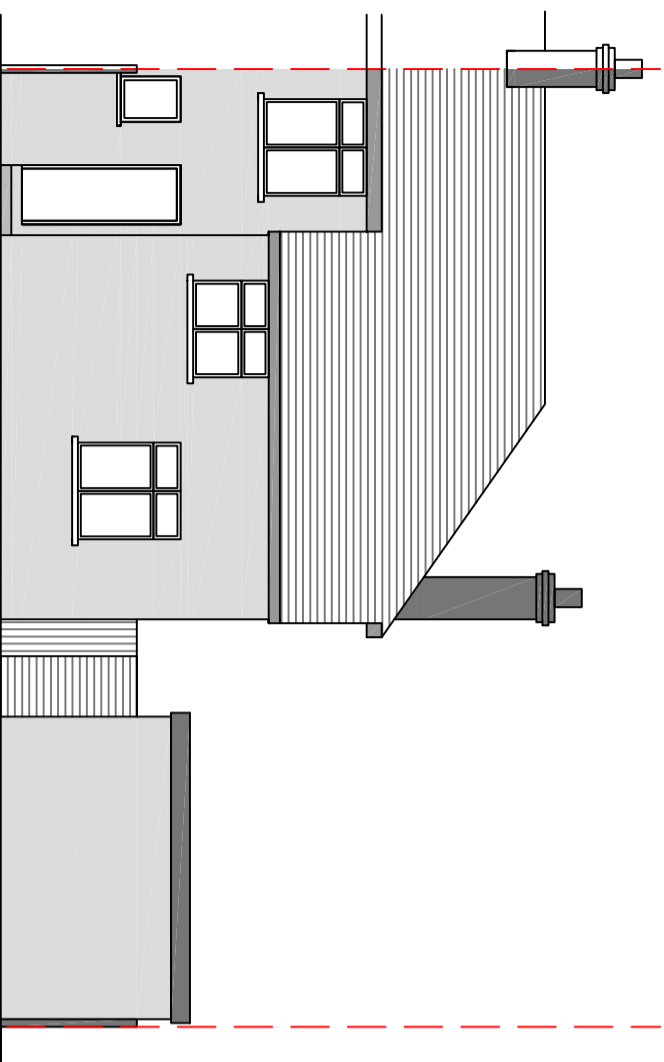

**Elevation - Side**

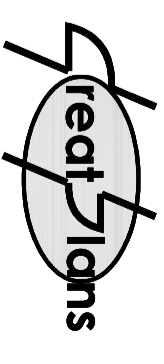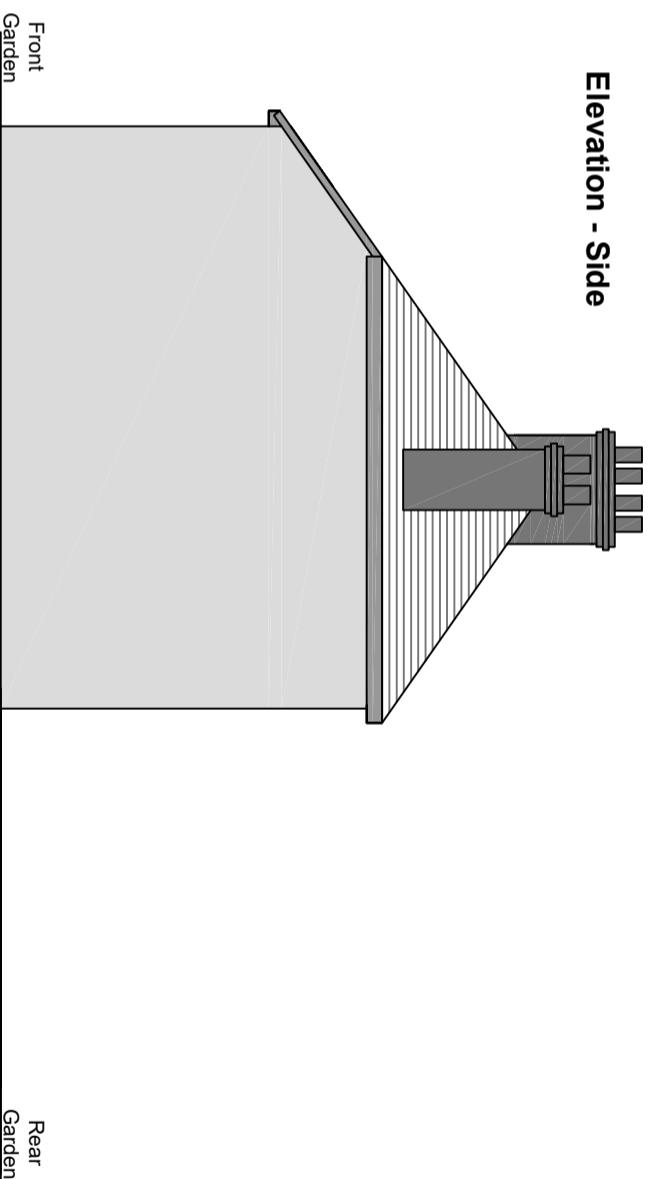

**Contacts:**

Tel: 07976 928789


E-Mail: joel.gray@greatplans.co.uk

**Location:**

32 Vernon Drive  
Harefield  
Uxbridge  
Middlesex  
UB9 6EG

Scale: 1:100 @ A3

0 1M

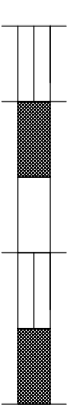

**Date:**

10-12-25

**Drawn By:**

Joel Gray

**Drng No.:**

02