



Roof

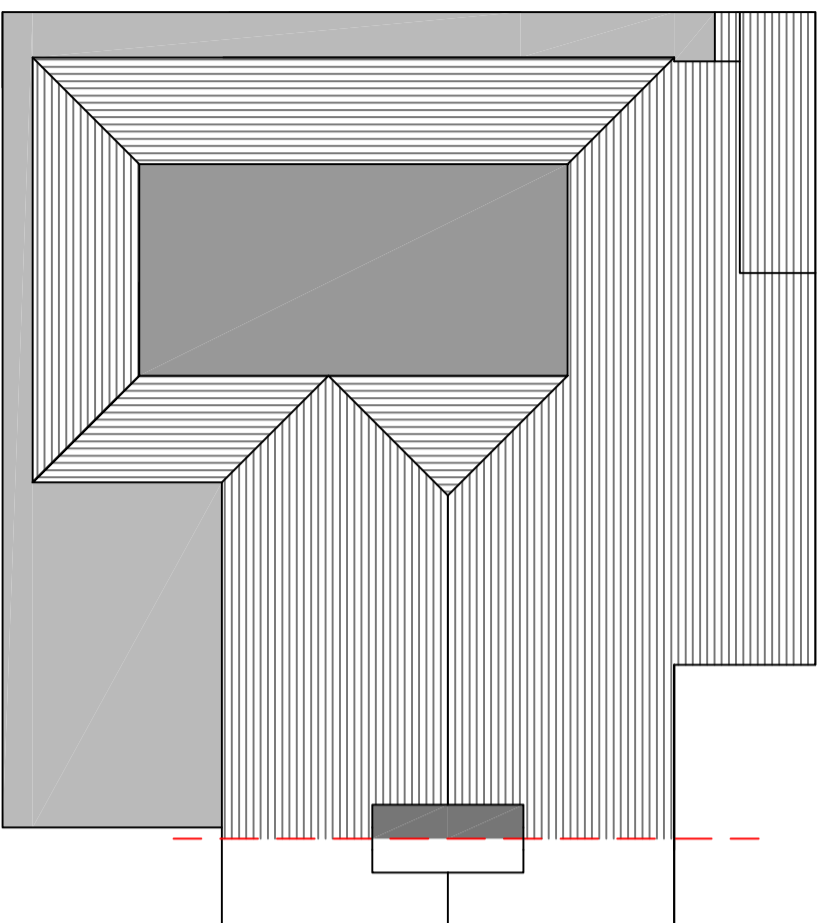


Elevation - Rear

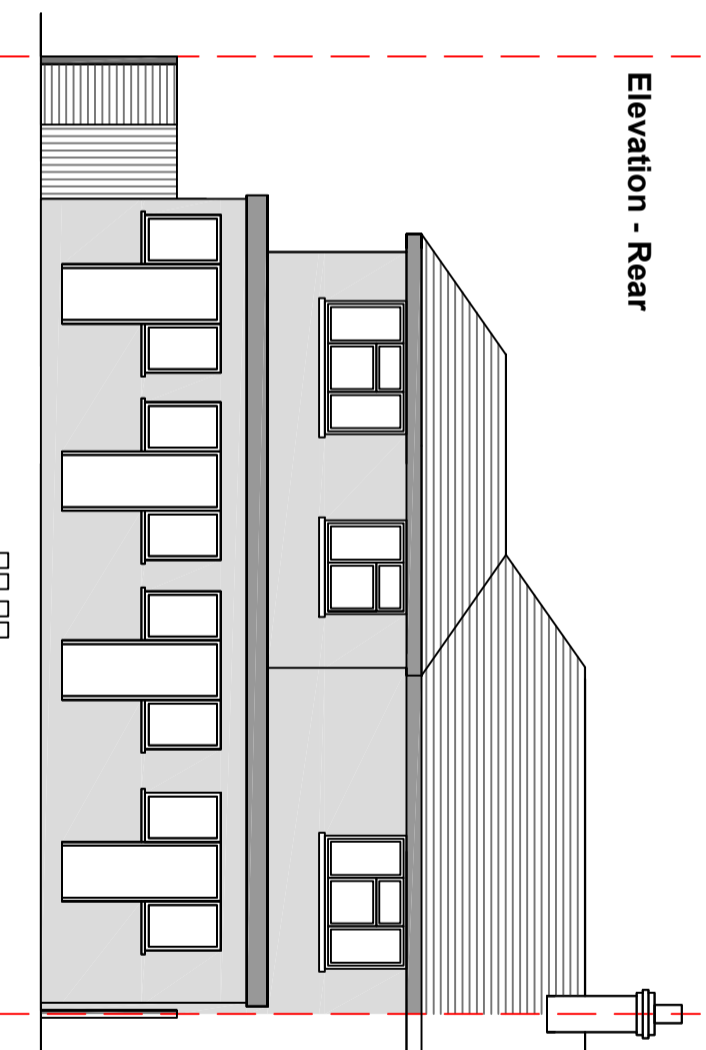


NOTES:

Proposed - Plans



Cross Section - Side

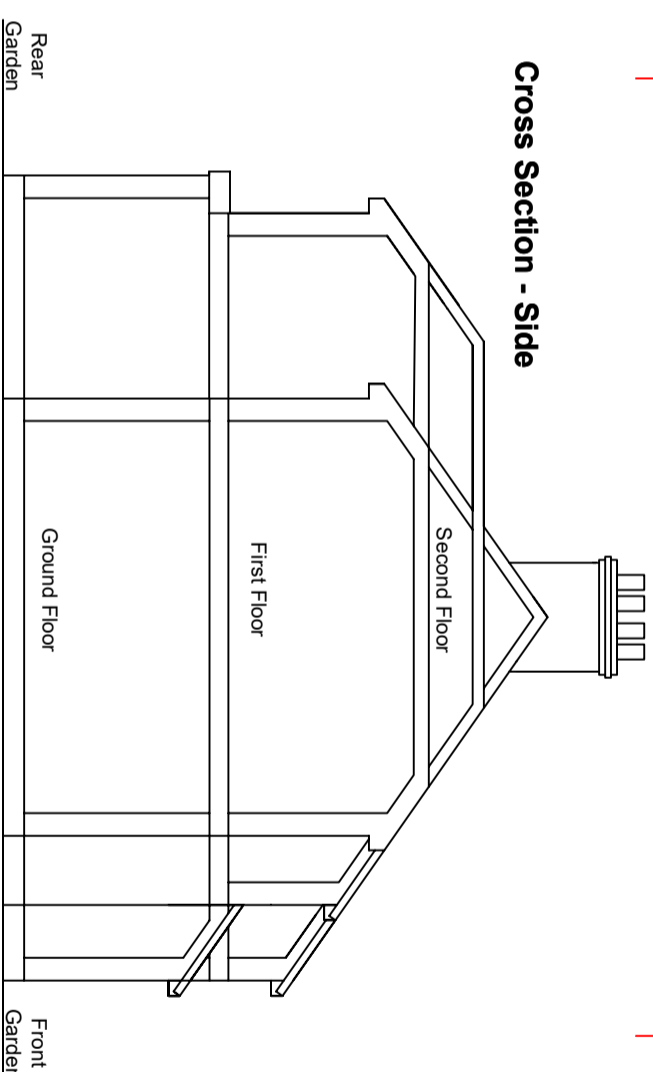

Elevation - Front

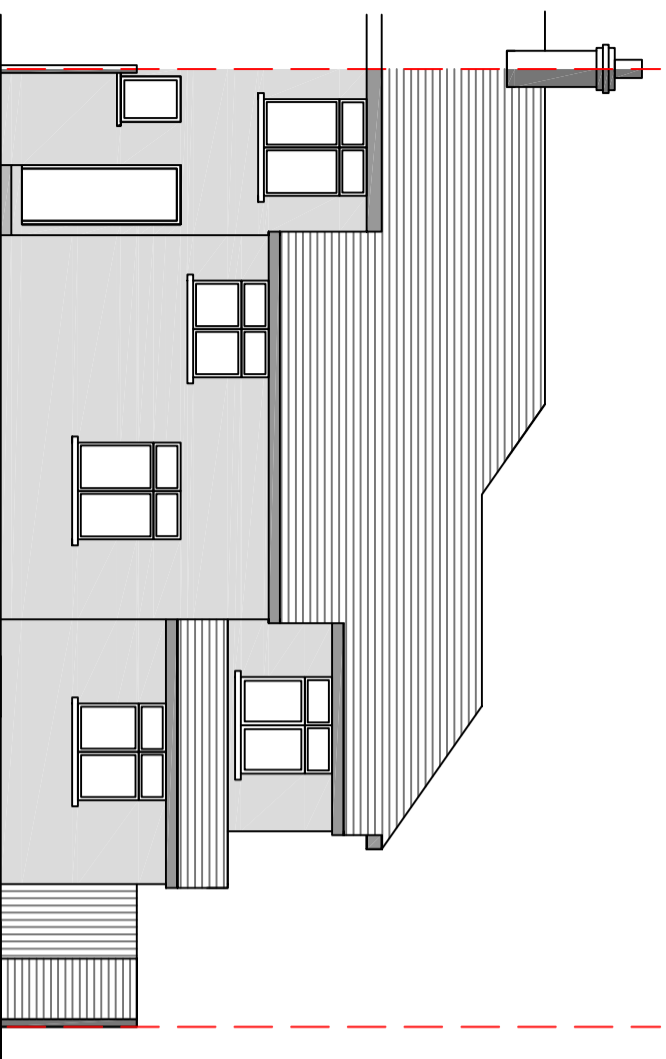

Elevation - Side

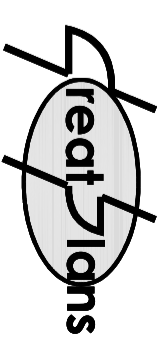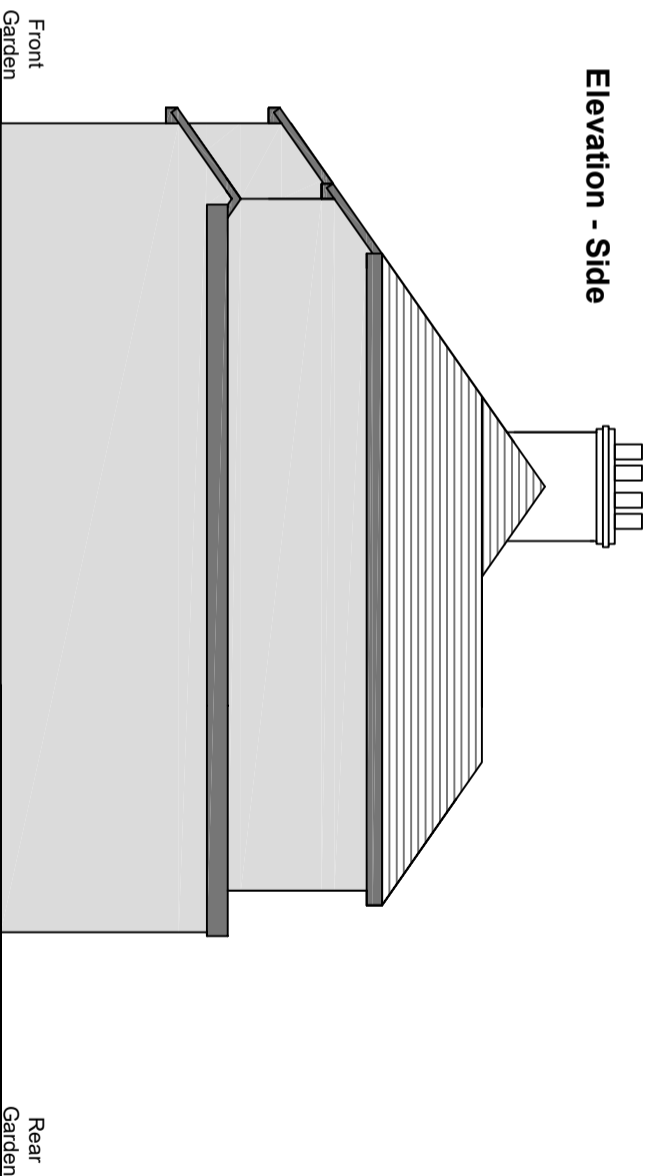

Contacts:

Tel: 07976 928789


E-Mail: joel.gray@greatplans.co.uk

Location:

32 Vernon Drive
Harefield
Uxbridge
Middlesex
UB9 6EG

Scale: 1:100 @ A3

0 1M

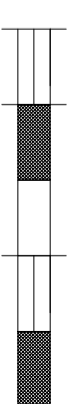

Date: Drawn By:

10-12-25

Joel Gray

Drng No: 04