


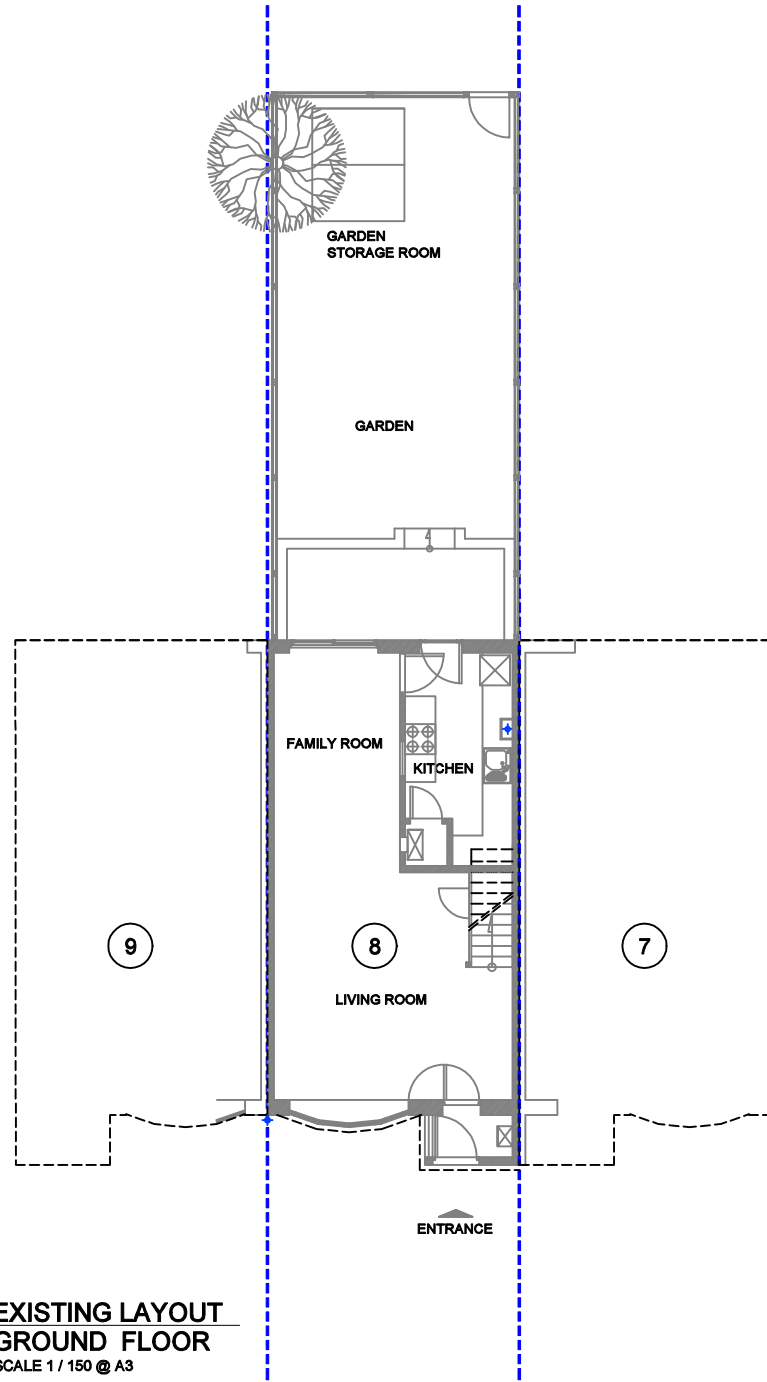


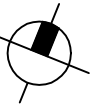

1
150
EXISTING LAYOUT
GROUND FLOOR
SCALE 1 / 150 @ A3

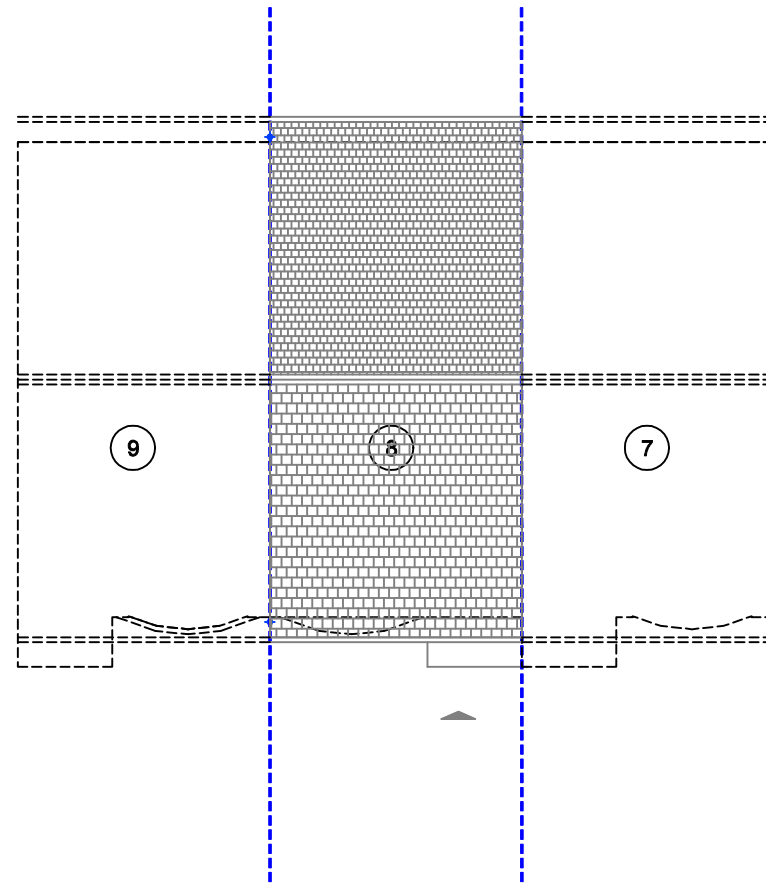

1
150
EXISTING LAYOUT
ROOF FLOOR
SCALE 1 / 150 @ A3

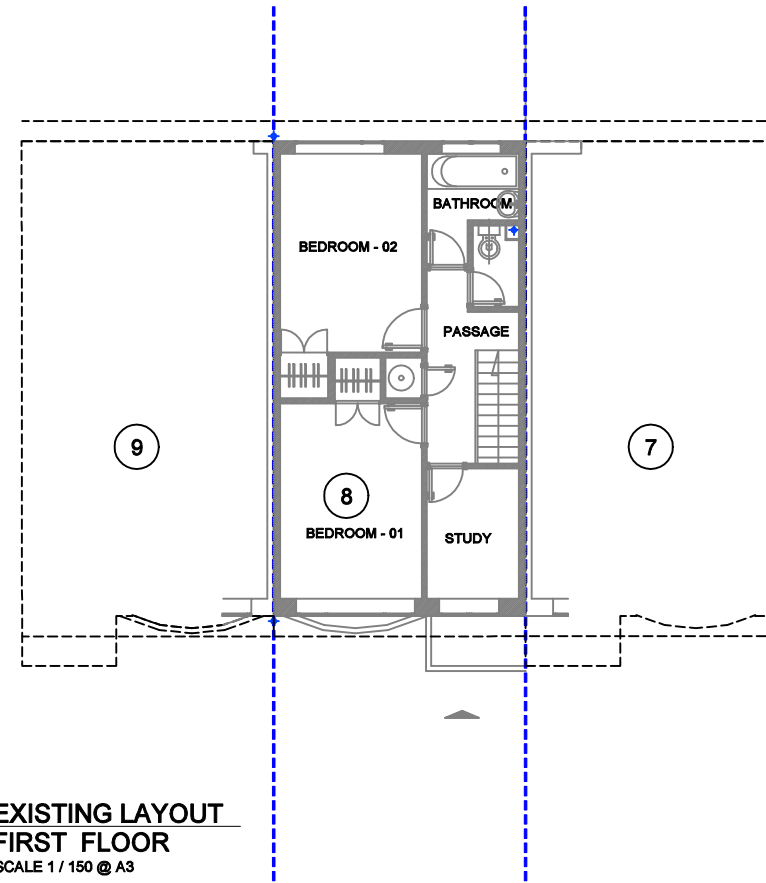

1
150
EXISTING LAYOUT
FIRST FLOOR
SCALE 1 / 150 @ A3

EXISTING	AREA
REAR GARDEN	54 m2
GROUND FLOOR	49.3 m2
FIRST FLOOR	47 m2
TOTAL AREA	96.3 m2

THIS DRAWING AND ALL THE INFORMATION CONTAINED HEREIN, COMPLETE WITH THE DESIGN CONCEPT AND INTENT, IS PROTECTED BY COPYRIGHT AND IS THE PROPERTY OF ZD DESIGN LTD. NO PART OF THIS DRAWING OR THE INFORMATION CONTAINED HEREIN MAY BE REPRODUCED OR TRANSMITTED IN ANY FORM OR BY ANY MEANS, ELECTRONIC OR MECHANICAL, INCLUDING PHOTOCOPYING, RECORDING, OR BY ANY INFORMATION STORAGE AND RETRIEVAL SYSTEM, WITHOUT THE WRITTEN PERMISSION OF ZD DESIGN LTD. ALL MEASUREMENTS ARE NOMINAL AND MAY VARY WITH THE APPROVAL OF ZD DESIGN LTD. ALL MEASUREMENTS ARE IN MILLIMETERS UNLESS OTHERWISE SPECIFIED. DO NOT SCALE THE DRAWING FOR THE PURPOSE OF MEASUREMENTS. IT IS THE CONTRACTOR'S RESPONSIBILITY TO CHECK THE DRAWINGS AND ANY DESIGN DETAIL FOR THE INTENDED RESULTS.

GENERAL NOTES

- CONTRACTOR TO PREPARE AND SUBMIT SHOP DRAWINGS FOR DESIGNER'S APPROVAL.
- THE CONTRACTOR SHALL VERIFY AND BE RESPONSIBLE FOR THE TRUE SETTING OUT ON SITE AND SHALL OBTAIN WRITTEN APPROVAL OF ZD DESIGN LTD IF THERE ARE VARIANTS OR DISCREPANCIES.
- IT IS THE CONTRACTOR'S RESPONSIBILITY TO SUBMIT SAMPLES OF MATERIALS AND FINISHES FOR APPROVAL PRIOR TO FINAL APPLICATION.

SCALE BAR





INTERIOR ARCHITECTURE DESIGN PLANNING

E info@zddesign.co.uk
E francois@zddesign.co.uk
www.zddesign.co.uk
MOB. 078 0 33 01 656

449 LITTLE VENICE
EDGWARE ROAD
LONDON W2 1TH

PROJECT	HOUSE 8	JOB N	ZDD-UB7 QJH 19 - 10 - 25
CLIENT	Mr. Walid Zeidan	8 VINERIES CLOSE SIPSON WEST DRAYTON LONDON UB7 QJH	
INTERIOR ARCHITECTURE	F Z		
DATE	26 NOVEMBER 2025		

LOCATION	REVISION		DATE	PAGE	301
	A	DRAWINGS FOR PLANNING	26 - 11 - 25		
	B				
	C			EXISTING LAYOUTS	
	D				
	E				
	F				
	G		DWGS REF.	ZDD UB7 QJH REV A:	301

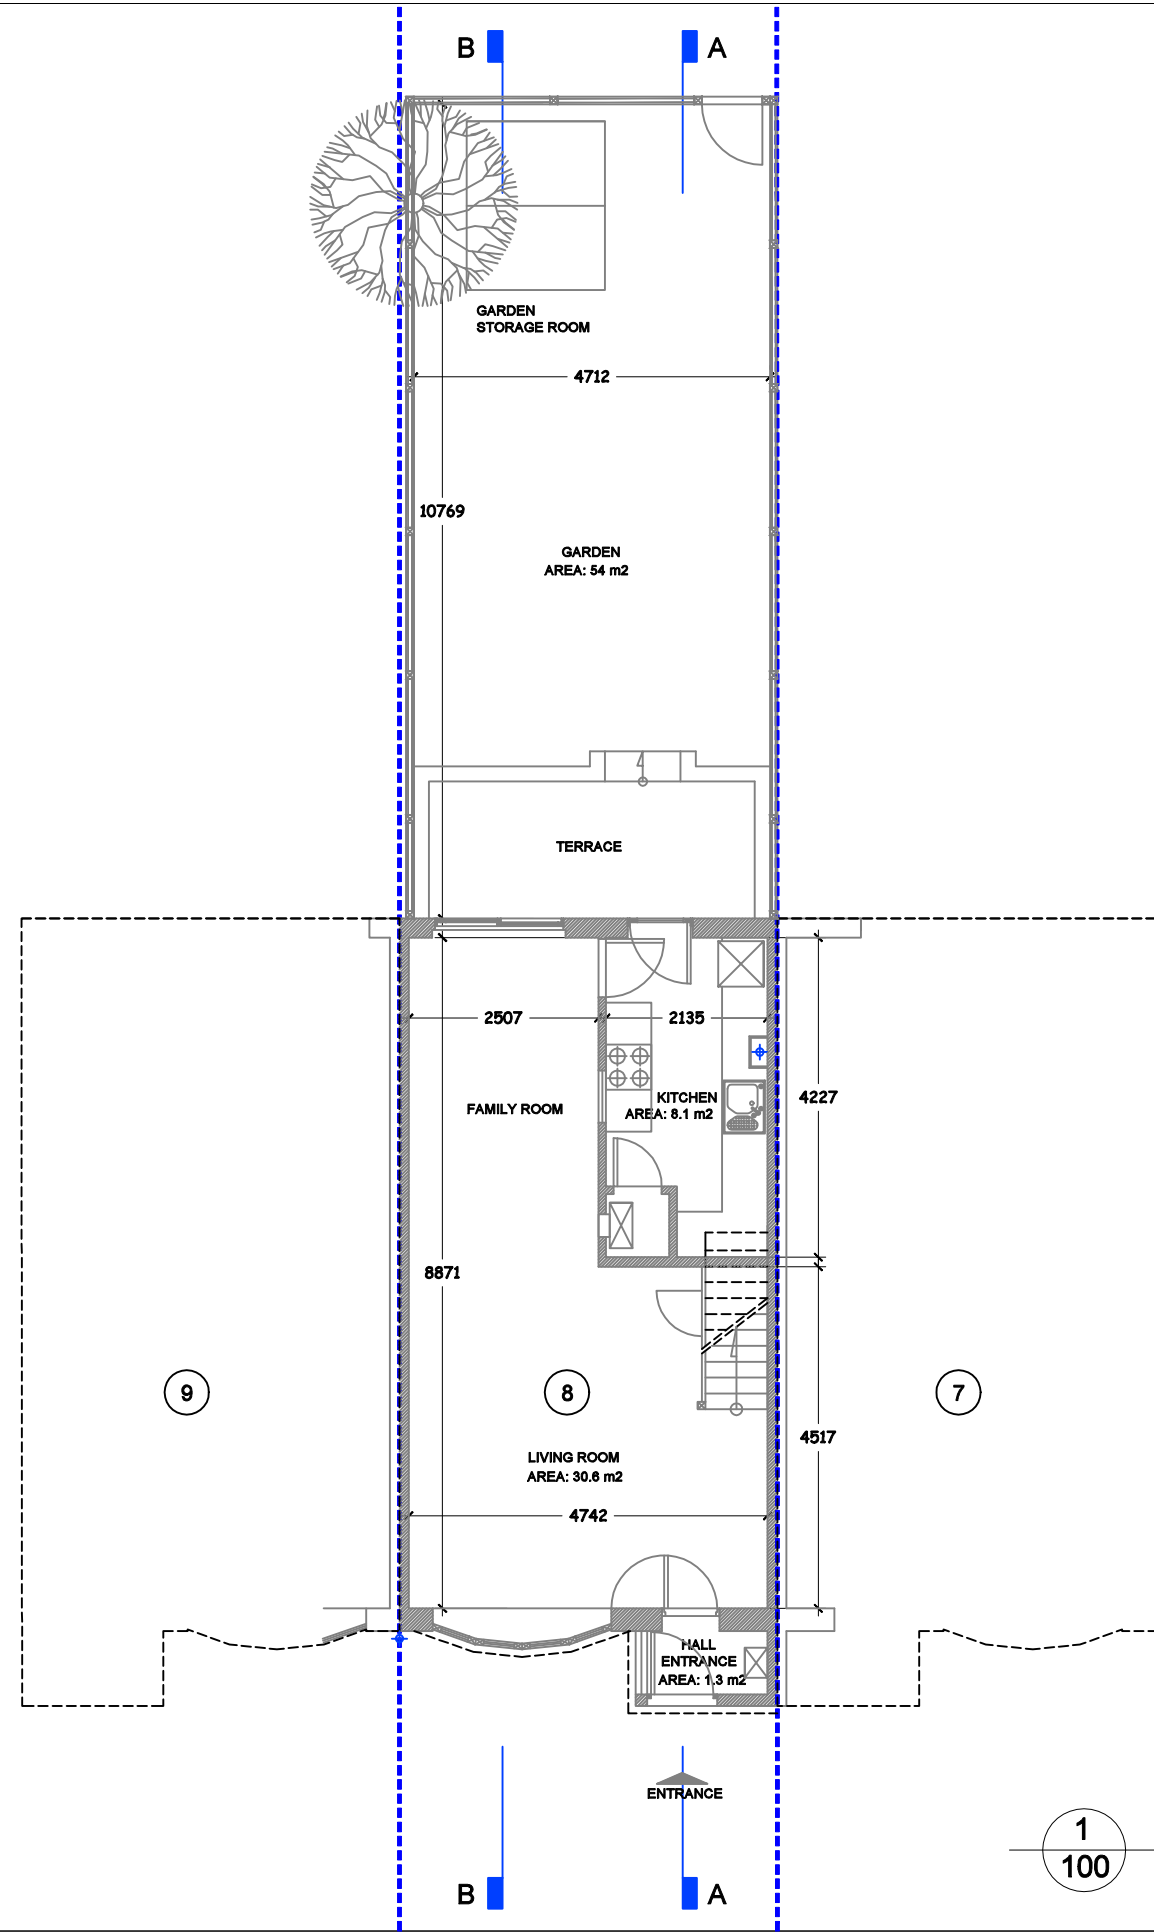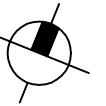

1
100
EXISTING LAYOUT
GROUND FLOOR
SCALE 1 / 100 @ A3



EXISTING	AREA
REAR GARDEN	54 m2
GROUND FLOOR	49.3 m2
FIRST FLOOR	47 m2
TOTAL AREA	96.3 m2

THIS DRAWING AND ALL THE INFORMATION CONTAINED HEREIN, COMPLETE WITH THE DESIGN CONCEPT AND INTENT, IS PROTECTED BY COPYRIGHT AND IS THE PROPERTY OF ZD DESIGN LTD. ANY REPRODUCTION OR TRANSMISSION IN ANY FORM OR BY ANY MEANS, WITHOUT THE WRITTEN PERMISSION OF ZD DESIGN LTD, IS STRICTLY PROHIBITED. ALL MEASUREMENTS ARE IN MILLIMETERS UNLESS OTHERWISE SPECIFIED. IT IS THE CONTRACTOR'S RESPONSIBILITY TO CHECK THE DRAWINGS AND ANY DESIGN DETAIL FOR THE INTENDED RESULTS.

GENERAL NOTES

- CONTRACTOR TO PREPARE AND SUBMIT SHOP DRAWINGS FOR DESIGNER'S APPROVAL.
- THE CONTRACTOR SHALL VERIFY AND BE RESPONSIBLE FOR THE TRUE SETTING OUT ON SITE AND SHALL OBTAIN WRITTEN APPROVAL OF ZD DESIGN LTD IF THERE ARE VARIANTS OR DISCREPANCIES.
- IT IS THE CONTRACTOR'S RESPONSIBILITY TO SUBMIT SAMPLES OF MATERIALS AND FINISHES FOR APPROVAL PRIOR TO FINAL APPLICATION.

SCALE BAR

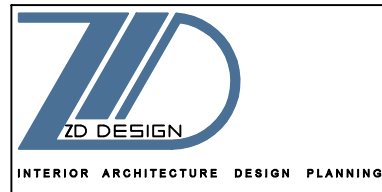
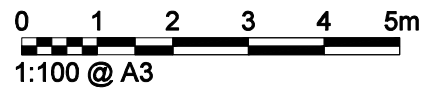


E info @ zddesign . co . uk
E francois@zddesign.co.uk
www. z d d e s i g n . co . uk
MOB. 078 0 33 01 656
449 LITTLE VENICE
EDGWARE ROAD
LONDON W2 1TH

PROJECT	HOUSE 8	JOB N	ZDD- UB7 QJH 19 - 10 - 25
CLIENT	Mr. Walid Zeidan	8 VINERIES CLOSE SIPSON WEST DRAYTON LONDON UB7 QJH	
INTERIOR ARCHITECTURE	F Z		
DATE	26 NOVEMBER 2025		

LOCATION

	REVISION	DATE	PAGE	302
A	DRAWINGS FOR PLANNING	26 - 11 - 25		
B				
C				
D			EXISTING LAYOUT GROUND FLOOR	
E				
F				
G				
		DWGS REF.	ZDD UB7 QJH REV A:	302

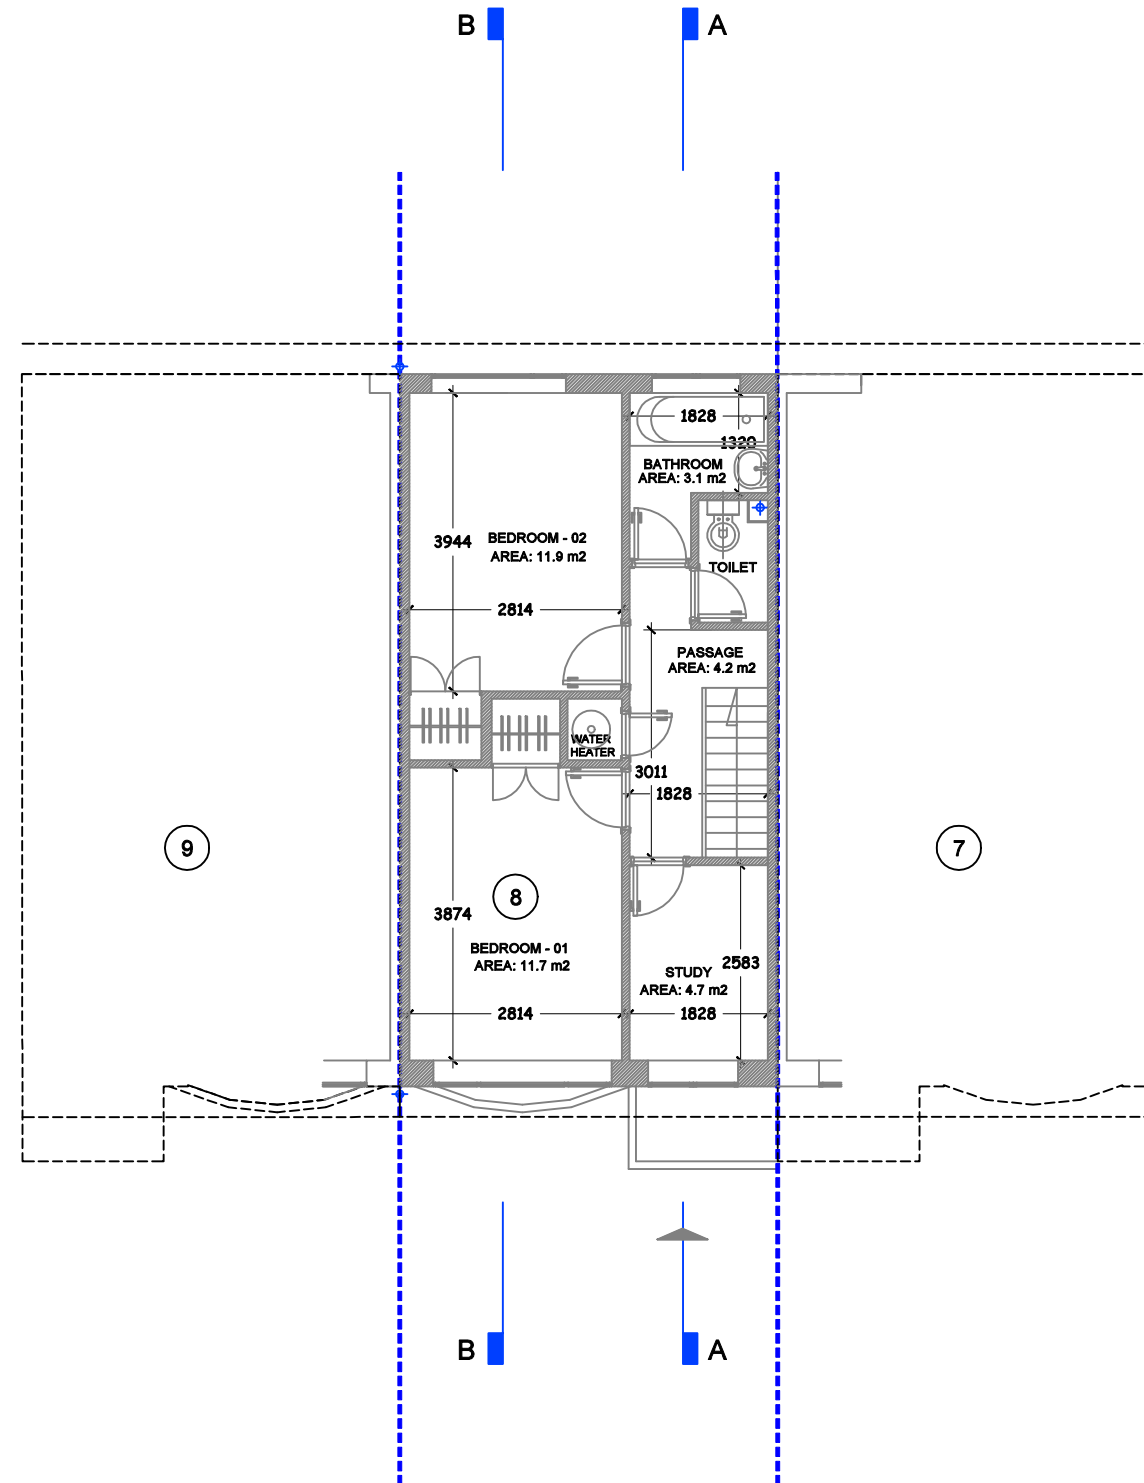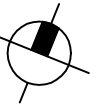


1
100
EXISTING LAYOUT
FIRST FLOOR
SCALE 1 / 100 @ A3

EXISTING	AREA
REAR GARDEN	54 m2
GROUND FLOOR	49.3 m2
FIRST FLOOR	47 m2
TOTAL AREA	96.3 m2

THIS DRAWING AND ALL THE INFORMATION CONTAINED HEREIN, COMPLETE WITH THE DESIGN CONCEPT AND INTENT, IS PROTECTED BY COPYRIGHT AND IS THE PROPERTY OF ZD DESIGN LTD. ANY REPRODUCTION OR TRANSMISSION IN ANY FORM OR BY ANY MEANS, WITHOUT THE WRITTEN PERMISSION OF ZD DESIGN LTD, IS STRICTLY PROHIBITED. ALL MEASUREMENTS ARE IN MILLIMETERS UNLESS OTHERWISE SPECIFIED. IT IS THE CONTRACTOR'S RESPONSIBILITY TO CHECK THE DRAWING AND ANY DESIGN DETAIL FOR THE INTENDED RESULTS.

GENERAL NOTES

- CONTRACTOR TO PREPARE AND SUBMIT SHOP DRAWINGS FOR DESIGNER'S APPROVAL.
- THE CONTRACTOR SHALL VERIFY AND BE RESPONSIBLE FOR THE TRUE SETTING OUT ON SITE AND SHALL OBTAIN WRITTEN APPROVAL OF ZD DESIGN LTD IF THERE ARE VARIANTS OR DISCREPANCIES.
- IT IS THE CONTRACTOR'S RESPONSIBILITY TO SUBMIT SAMPLES OF MATERIALS AND FINISHES FOR APPROVAL PRIOR TO FINAL APPLICATION.

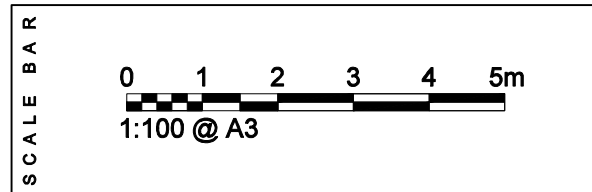





INTERIOR ARCHITECTURE DESIGN PLANNING

E info @ zddesign . co . uk
E francois@zddesign.co.uk
www. z d d e s i g n . co . uk
MOB. 078 0 33 01 656

449 LITTLE VENICE
EDGWARE ROAD
LONDON W2 1TH

PROJECT	HOUSE 8	JOB N	ZDD- UB7 QJH 19 - 10 - 25
CLIENT	Mr. Walid Zeidan	8 VINERIES CLOSE SIPSON WEST DRAYTON LONDON UB7 QJH	
INTERIOR ARCHITECTURE	F Z		
DATE	26 NOVEMBER 2025		

	REVISION	DATE	PAGE	303
A	DRAWINGS FOR PLANNING	26 - 11 - 25		
B				
C				
D			EXISTING LAYOUT FIRST FLOOR	
E				
F				
G				
	DWGS REF.	ZDD UB7 QJH REV A:	303	

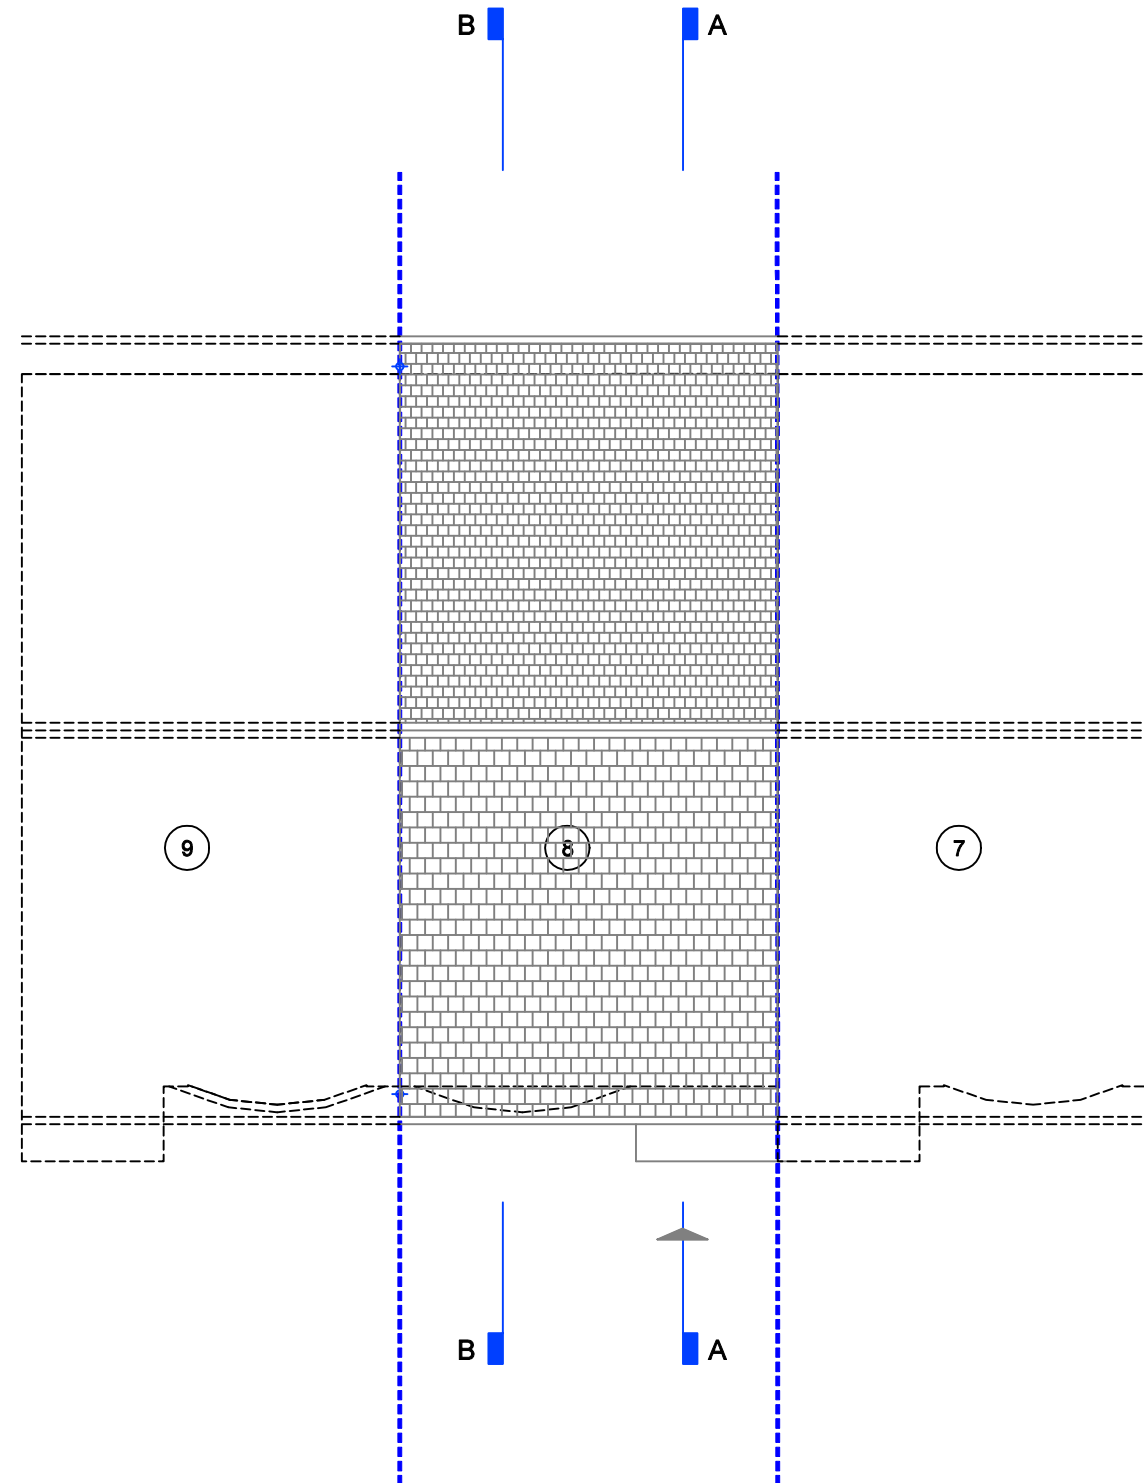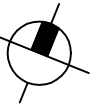

1
100
EXISTING LAYOUT
ROOF FLOOR
SCALE 1 / 100 @ A3

EXISTING	AREA
REAR GARDEN	54 m2
GROUND FLOOR	49.3 m2
FIRST FLOOR	47 m2
TOTAL AREA	96.3 m2

THIS DRAWING AND ALL THE INFORMATION CONTAINED HEREIN, COMPLETE WITH THE DESIGN CONCEPT AND INTENT, IS PROTECTED BY COPYRIGHT AND IS THE PROPERTY OF ZD DESIGN LTD. ANY REPRODUCTION OR TRANSMISSION IN ANY FORM OR BY ANY MEANS, WITHOUT THE WRITTEN PERMISSION OF ZD DESIGN LTD, IS STRICTLY PROHIBITED.

ALL MEASUREMENTS ARE NOMINAL AND MAY VARY WITH THE APPROVAL OF ZD DESIGN LTD.

ALL MEASUREMENTS ARE IN MILLIMETERS UNLESS OTHERWISE SPECIFIED.


DO NOT SCALE THE DRAWING FOR THE PURPOSE OF MEASUREMENTS.

IT IS THE CONTRACTOR'S RESPONSIBILITY TO CHECK THE DRAWINGS AND ANY DESIGN DETAIL FOR THE INTENDED RESULTS.

CONTRACTOR TO PREPARE AND SUBMIT SHOP DRAWINGS FOR DESIGNER'S APPROVAL.

THE CONTRACTOR SHALL VERIFY AND BE RESPONSIBLE FOR THE TRUE SETTING OUT ON SITE AND SHALL OBTAIN WRITTEN APPROVAL OF ZD DESIGN LTD IF THERE ARE VARIANTS OR DISCREPANCIES.

IT IS THE CONTRACTOR'S RESPONSIBILITY TO SUBMIT SAMPLES OF MATERIALS AND FINISHES FOR APPROVAL PRIOR TO FINAL APPLICATION.

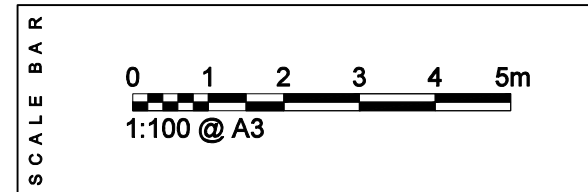





INTERIOR ARCHITECTURE DESIGN PLANNING

E info @ zddesign . co . uk
E francois@zddesign.co.uk
www. z d d e s i g n . co.uk
MOB. 078 0 33 01 656

449 LITTLE VENICE
EDGWARE ROAD
LONDON W2 1TH

PROJECT	HOUSE 8	JOB N	ZDD- UB7 0JH 19 - 10 - 25
CLIENT	Mr. Walid Zeidan	8 VINERIES CLOSE SIPSON WEST DRAYTON LONDON UB7 0JH	
INTERIOR ARCHITECTURE	F Z		
DATE	26 NOVEMBER 2025		



	REVISION	DATE	PAGE	304
A	DRAWINGS FOR PLANNING	26 - 11 - 25		
B				
C				
D			EXISTING LAYOUT ROOF FLOOR	
E				
F				
G				
		DWGS REF.	ZDD UB7 0JH REV A:	304

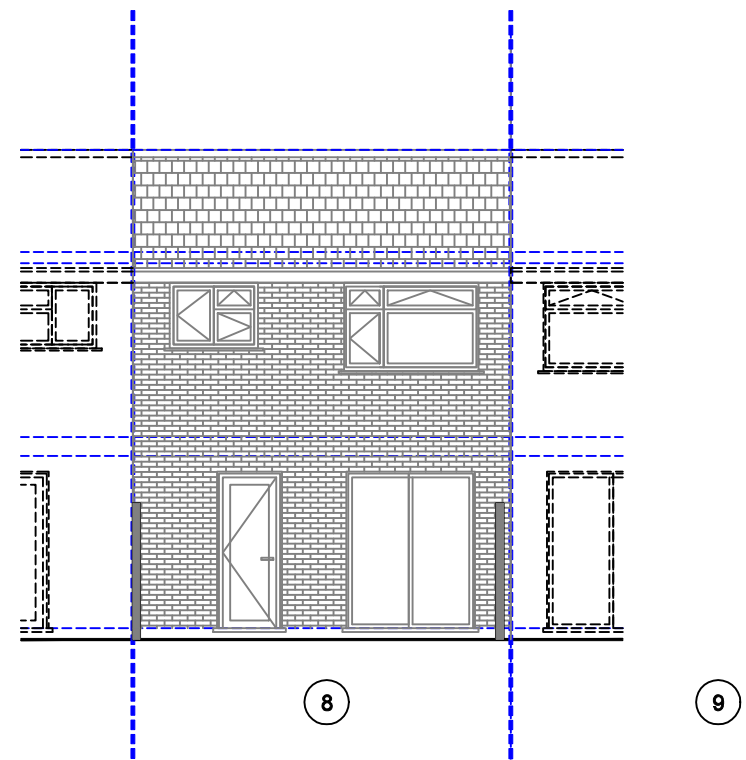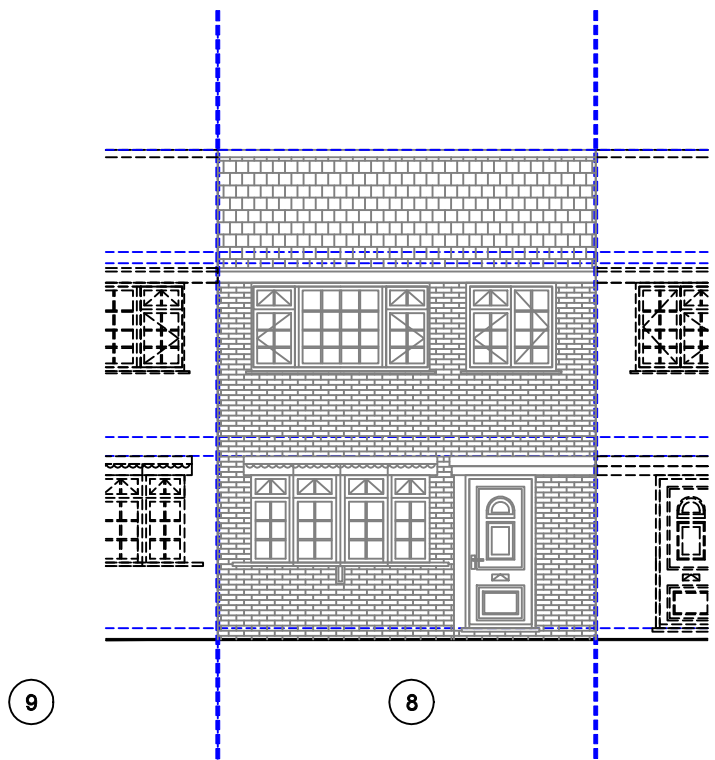

THIS DRAWING AND ALL THE INFORMATION CONTAINED HEREIN, COMPLETE WITH THE DESIGN CONCEPT AND INTENT, IS PROTECTED BY COPYRIGHT AND IS THE PROPERTY OF ZD DESIGN LTD. ANY REPRODUCTION OR TRANSMISSION IN ANY FORM OR BY ANY MEANS, WITHOUT THE WRITTEN PERMISSION OF ZD DESIGN LTD, IS STRICTLY PROHIBITED. ALL MEASUREMENTS ARE NOMINAL AND MAY VARY WITH THE APPROVAL OF ZD DESIGN LTD. ALL MEASUREMENTS ARE IN MILLIMETERS UNLESS OTHERWISE SPECIFIED. DO NOT SCALE THE DRAWING FOR THE PURPOSE OF MEASUREMENTS. IT IS THE CONTRACTOR'S RESPONSIBILITY TO CHECK THE DRAWING AND ANY DESIGN DETAIL FOR THE INTENDED RESULTS.

GENERAL NOTES

- CONTRACTOR TO PREPARE AND SUBMIT SHOP DRAWINGS FOR DESIGNER'S APPROVAL.
- THE CONTRACTOR SHALL VERIFY AND BE RESPONSIBLE FOR THE TRUE SETTING OUT ON SITE AND SHALL OBTAIN WRITTEN APPROVAL OF ZD DESIGN LTD IF THERE ARE VARIANTS OR DISCREPANCIES.
- IT IS THE CONTRACTOR'S RESPONSIBILITY TO SUBMIT SAMPLES OF MATERIALS AND FINISHES FOR APPROVAL PRIOR TO FINAL APPLICATION.

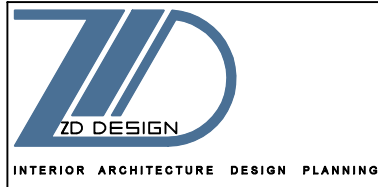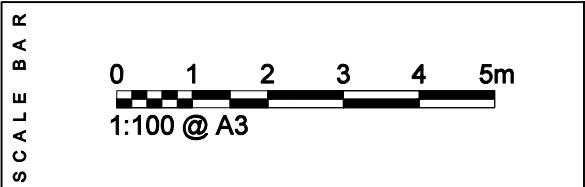


E info @ zddesign . co . uk
E francois@zddesign.co.uk
www. z d d e s i g n . co . uk
MOB. 078 0 33 01 656


449 LITTLE VENICE
EDGWARE ROAD
LONDON W2 1TH

PROJECT	HOUSE 8	JOB N	ZDD- UB7 QJH 19 - 10 - 25
CLIENT	Mr. Walid Zeidan	8 VINERIES CLOSE SIPSON WEST DRAYTON LONDON UB7 0JH	
INTERIOR ARCHITECTURE	F Z		
DATE	26 NOVEMBER 2025		

	REVISION	DATE	PAGE	305
A	DRAWINGS FOR PLANNING	26 - 11 - 25		
B				
C				
D			EXISTING FRONT & REAR ELEVATIONS	
E				
F				
G				
		DWGS REF.	ZDD UB7 QJH REV A:	305

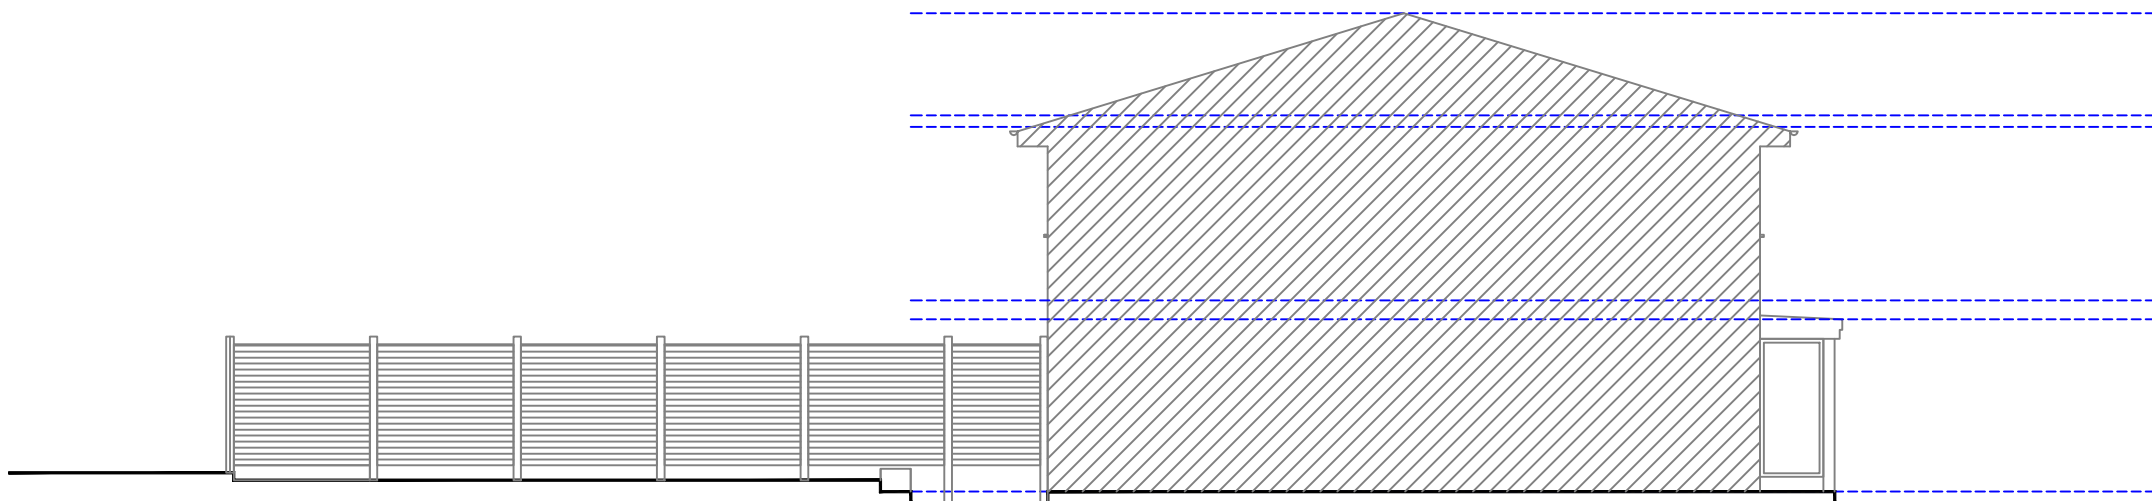

1
100
EXISTING
LEFT SIDE ELEVATION
SCALE 1 / 100 @ A3

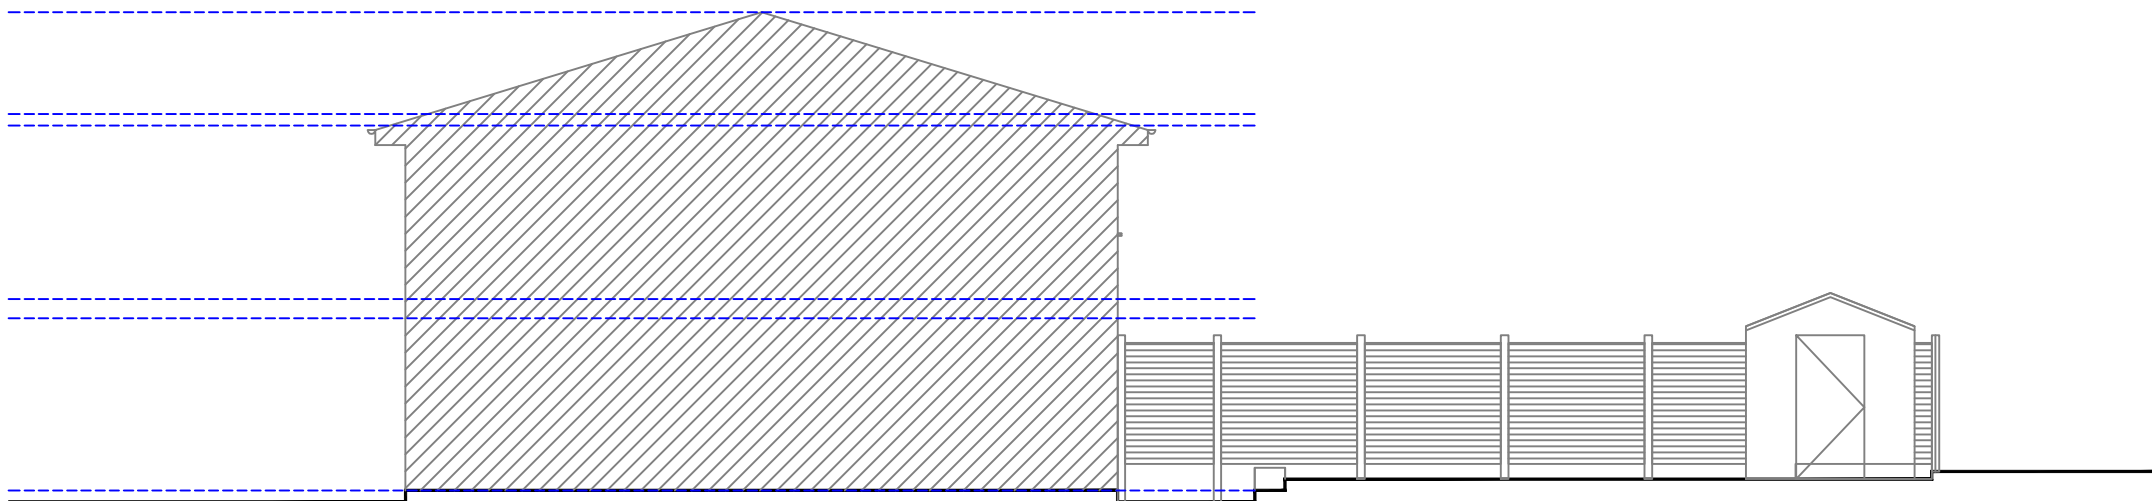



1
100
EXISTING
RIGHT SIDE ELEVATION
SCALE 1 / 100 @ A3

THIS DRAWING AND ALL THE INFORMATION CONTAINED HEREIN, COMPLETE WITH THE DESIGN CONCEPT AND INTENT, IS PROTECTED BY COPYRIGHT AND IS THE PROPERTY OF ZD DESIGN LTD. NO PART OF THIS DRAWING IS TO BE REPRODUCED OR TRANSMITTED IN ANY FORM OR BY ANY MEANS, ELECTRONIC OR MECHANICAL, WITHOUT THE WRITTEN PERMISSION OF ZD DESIGN LTD. ALL MEASUREMENTS ARE IN MILLIMETERS UNLESS OTHERWISE SPECIFIED. IT IS THE CONTRACTOR'S RESPONSIBILITY TO CHECK THE DRAWINGS AND ANY DESIGN DETAIL FOR THE INTENDED RESULTS.

GENERAL NOTES

- CONTRACTOR TO PREPARE AND SUBMIT SHOP DRAWINGS FOR DESIGNER'S APPROVAL.
- THE CONTRACTOR SHALL VERIFY AND BE RESPONSIBLE FOR THE TRUE SETTING OUT ON SITE AND SHALL OBTAIN WRITTEN APPROVAL OF ZD DESIGN LTD IF THERE ARE VARIANTS OR DISCREPANCIES.
- IT IS THE CONTRACTOR'S RESPONSIBILITY TO SUBMIT SAMPLES OF MATERIALS AND FINISHES FOR APPROVAL PRIOR TO FINAL APPLICATION.

SCALE BAR

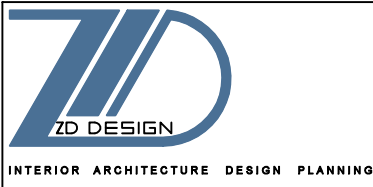
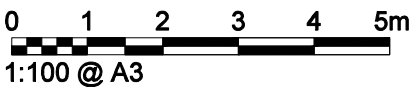


E info @ zddesign . co . uk
E francois@zddesign.co.uk
www. z d d e s i g n . co.uk
MOB.078 0 33 01 656

449 LITTLE VENICE
EDGWARE ROAD
LONDON W2 1TH

PROJECT	HOUSE 8	JOB N	ZDD- UB7 QJH 19 - 10 - 25
CLIENT	Mr. Walid Zeldan	8 VINERIES CLOSE SIPSON WEST DRAYTON LONDON UB7 QJH	LOCATION
INTERIOR ARCHITECTURE	F Z		
DATE	26 NOVEMBER 2025		

A	REVISION	DATE	PAGE	306
B	DRAWINGS FOR PLANNING	26 - 11 - 25		
C				
D				
E			EXISTING LEFT & RIGHT SIDE ELEVATIONS	
F				
G				
		DWGS REF.	ZDD UB7 QJH REV A:	306

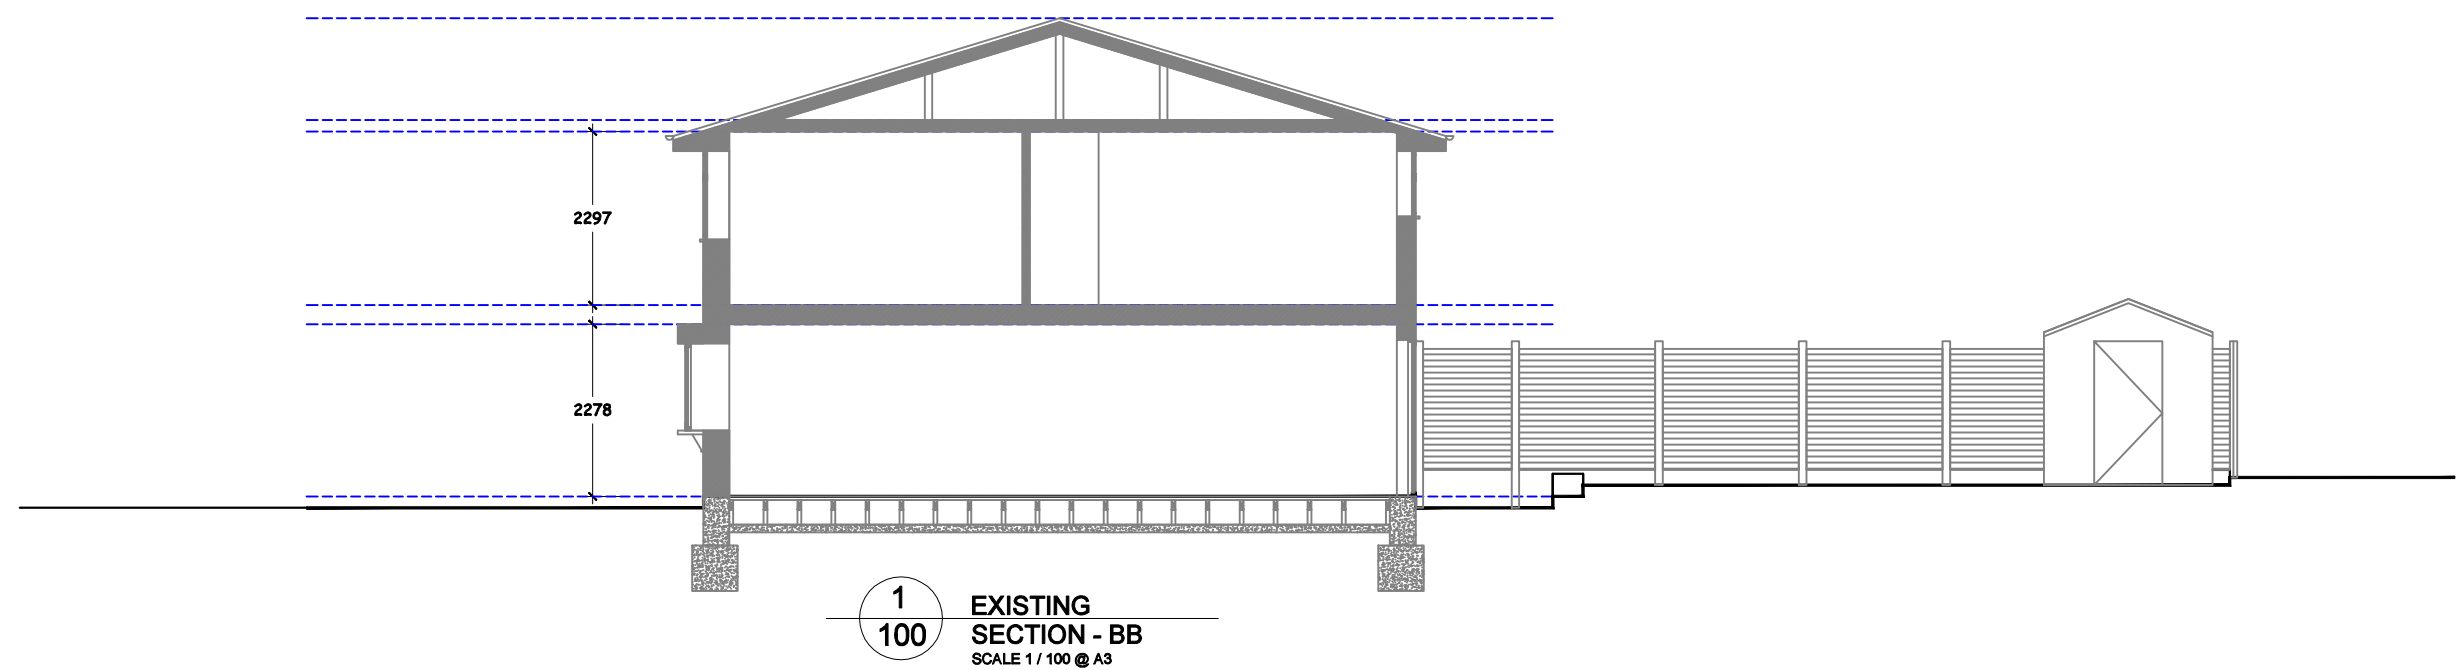
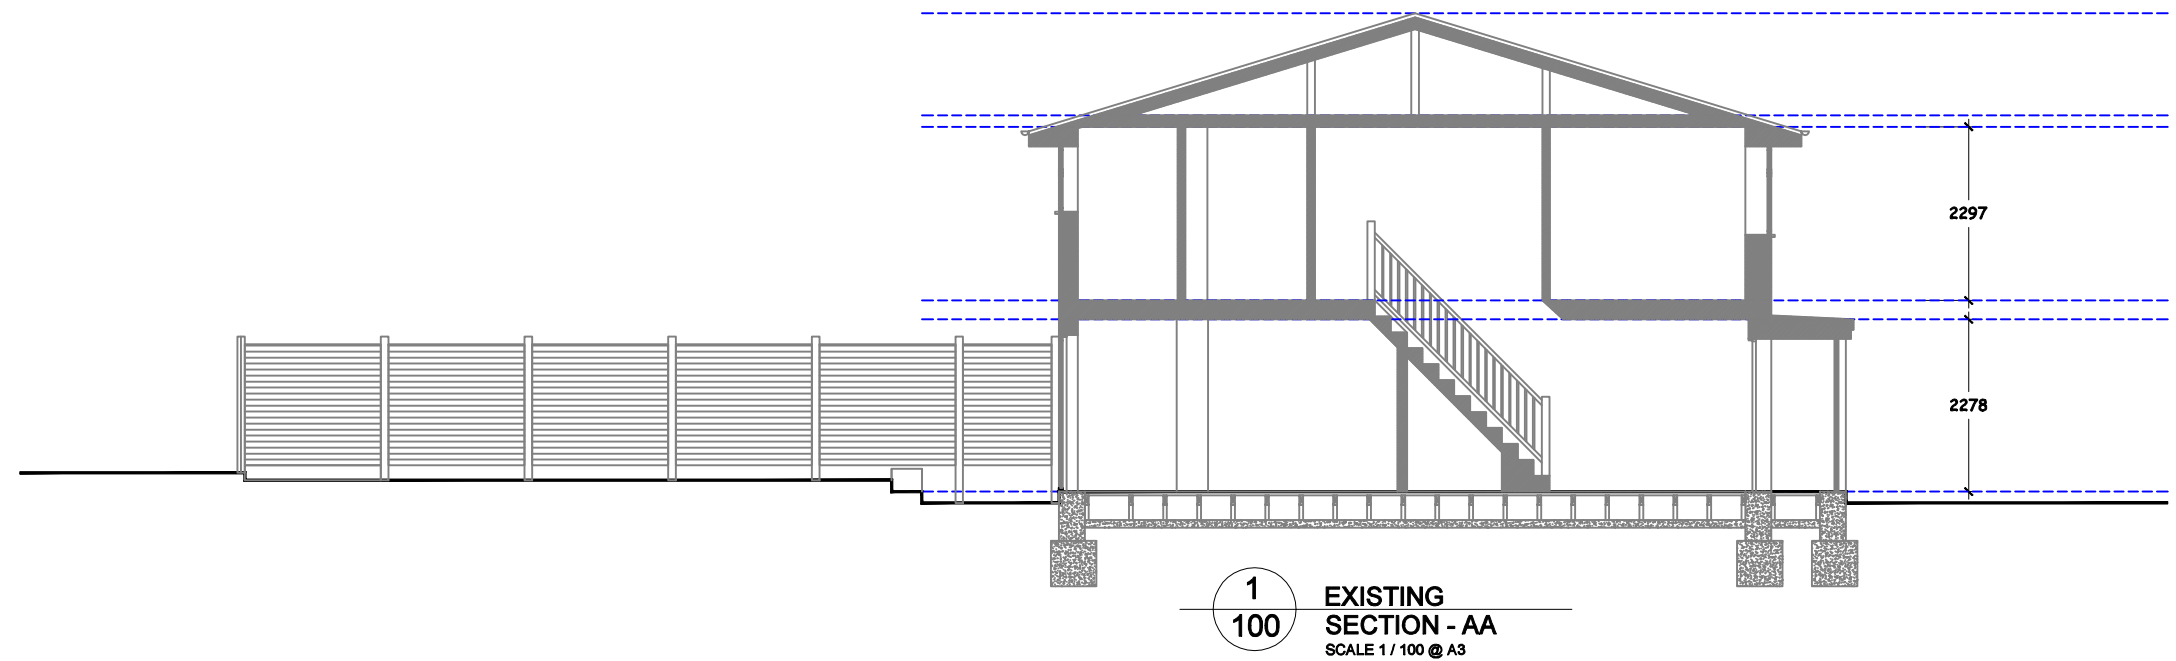


THIS DRAWING AND ALL THE INFORMATION CONTAINED HEREIN, COMPLETE WITH THE DESIGN CONCEPT AND INTENT, IS PROTECTED BY COPYRIGHT AND IS THE PROPERTY OF ZD DESIGN LTD. NO PART OF THIS DRAWING IS TO BE REPRODUCED OR TRANSMITTED IN ANY FORM OR BY ANY MEANS, ELECTRONIC OR MECHANICAL, INCLUDING PHOTOCOPYING, RECORDING, OR BY ANY INFORMATION STORAGE AND RETRIEVAL SYSTEM, WITHOUT THE WRITTEN PERMISSION OF ZD DESIGN LTD.

GENERAL NOTES

- CONTRACTOR TO PREPARE AND SUBMIT SHOP DRAWINGS FOR DESIGNER'S APPROVAL.
- THE CONTRACTOR SHALL VERIFY AND BE RESPONSIBLE FOR THE TRUE SETTING OUT ON SITE AND SHALL OBTAIN WRITTEN APPROVAL OF ZD DESIGN LTD IF THERE ARE VARIANTS OR DISCREPANCIES.
- IT IS THE CONTRACTOR'S RESPONSIBILITY TO SUBMIT SAMPLES OF MATERIALS AND FINISHES FOR APPROVAL PRIOR TO FINAL APPLICATION.

SCALE BAR

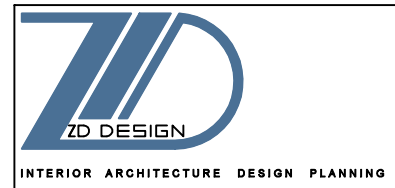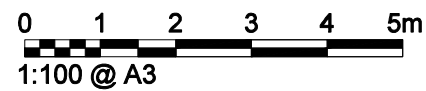

E info @ zddesign . co . uk
E francois@zddesign.co.uk
www. z d d e s i g n . co.uk
MOB. 078 0 33 01 656

449 LITTLE VENICE
EDGWARE ROAD
LONDON W2 1TH

PROJECT	HOUSE 8	JOB N	ZDD- UB7 QJH 19 - 10 - 25
CLIENT	Mr. Walid Zeidan	8 VINERIES CLOSE SIPSON WEST DRAYTON LONDON UB7 QJH	
INTERIOR ARCHITECTURE	F Z		
DATE	26 NOVEMBER 2025		

	REVISION	DATE	PAGE	307
A	DRAWINGS FOR PLANNING	26 - 11 - 25		
B				
C				
D			EXISTING SECTIONS - AA - BB	
E				
F				
G				
	DWGS. REF.	ZDD UB7 QJH REV A:	307	