

**GENERAL NOTE**

- THIS DRAWING AND ALL THE INFORMATION CONTAINED HEREIN, COMPLETE WITH THE DESIGN CONCEPT AND INTENT, IS PROTECTED BY DESIGNERS' APPROVAL.
- REPRODUCING THIS DRAWING IN WHOLE OR IN PART FOR THE PURPOSE OF INFORMATION OR THE EXTRACTION OF CONCEPT WILL BE CONSIDERED AN INFRINGEMENT OF COPYRIGHT.
- ALL MEASUREMENTS ARE NOMINAL AND MAY VARY WITH THE APPROVAL OF ZD DESIGN LTD.
- ALL MEASUREMENTS ARE IN MILLIMETERS UNLESS OTHERWISE SPECIFIED.
- DO NOT SCALE THE DRAWINGS FOR THE PURPOSE OF MEASUREMENTS.
- IT IS THE CONTRACTOR'S RESPONSIBILITY TO CHECK THE DRAWINGS AND ANY DESIGN DETAIL FOR THE INTENDED RESULTS.

**SCALE BAR**  
0 1.5 3 4.5 6 7.5m  
1:150 @ A3



**ZD DESIGN**  
INTERIOR ARCHITECTURE DESIGN PLANNING

PROJECT: **HOUSE 8** | JOB N: **ZDD-UB7 0JH 19 - 10 - 25**  
CLIENT: **Mr. Walid Zeidan**  
INTERIOR ARCHITECTURE: **F Z**  
DATE: **26 NOVEMBER 2025**  
LOCATION: **8 VINERIES CLOSE, SIPSON WEST DRAYTON, LONDON, UB7 0JH**

REVISION	DATE	PAGE	402
A	DRAWINGS FOR PLANNING		
B			
C			
D			
E			
F			
G			



**PROPOSED LAYOUTS**

DWGS REF. ZDD UB7 0JH REV A: 402

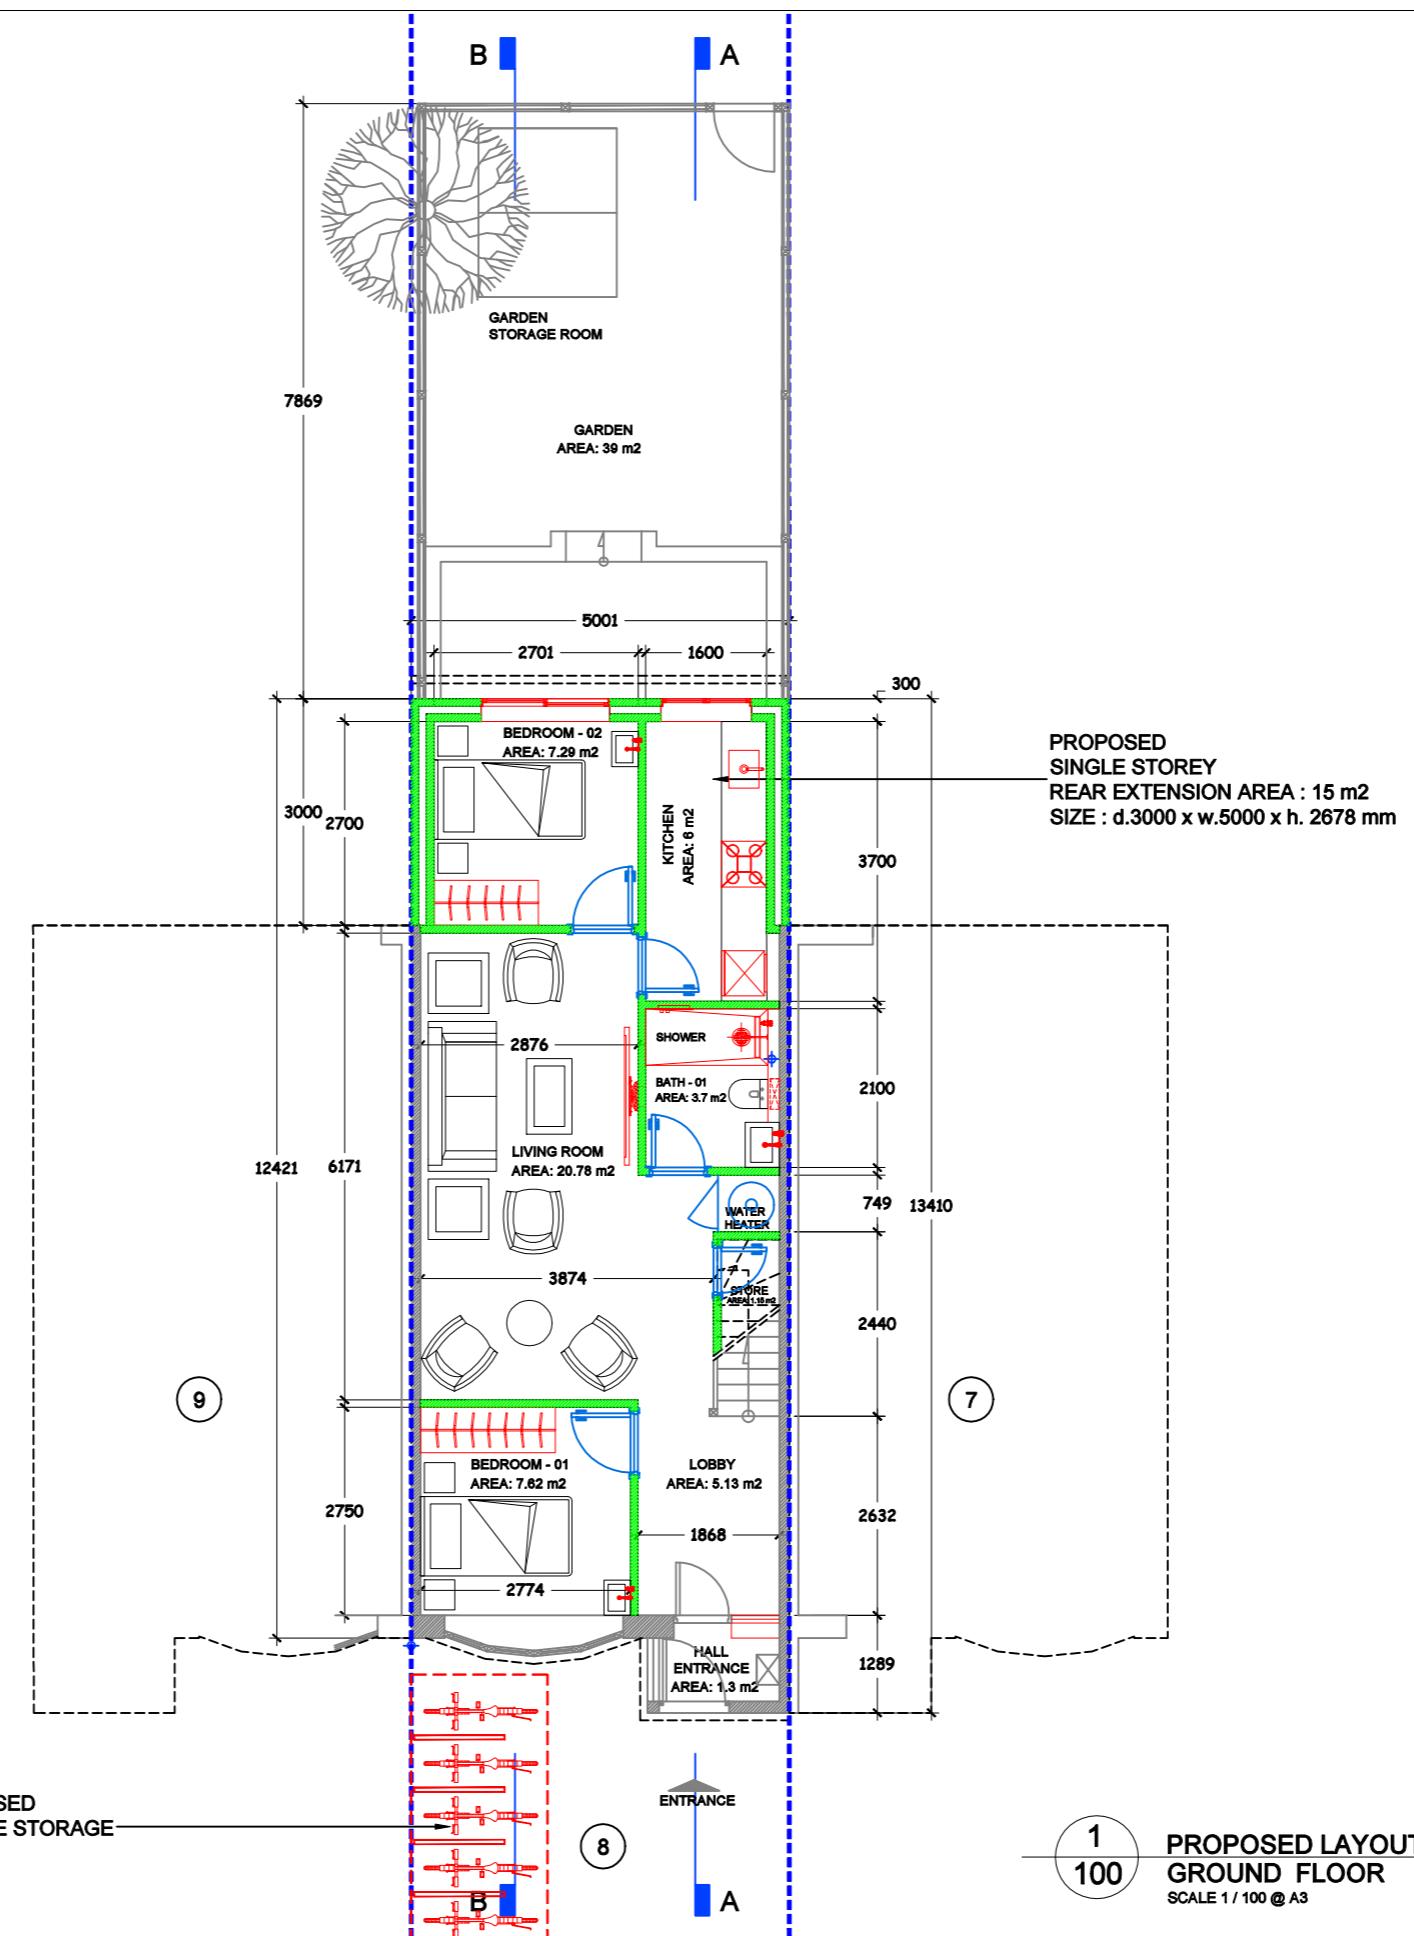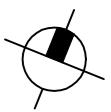

PROPOSED	AREA
REAR GARDEN	39 m <sup>2</sup>
GROUND FLOOR	49.3 m <sup>2</sup>
<b>REAR EXTENSION</b>	<b>15 m<sup>2</sup></b>
FIRST FLOOR	47 m <sup>2</sup>
<b>TOTAL AREA</b>	<b>111.3 m<sup>2</sup></b>

REVISION	DATE	PAGE	403
A	DRAWINGS FOR PLANNING		
B			
C			
D			
E			
F			
G			
DWGS REF.	ZDD UB7 0JH REV A: 303		

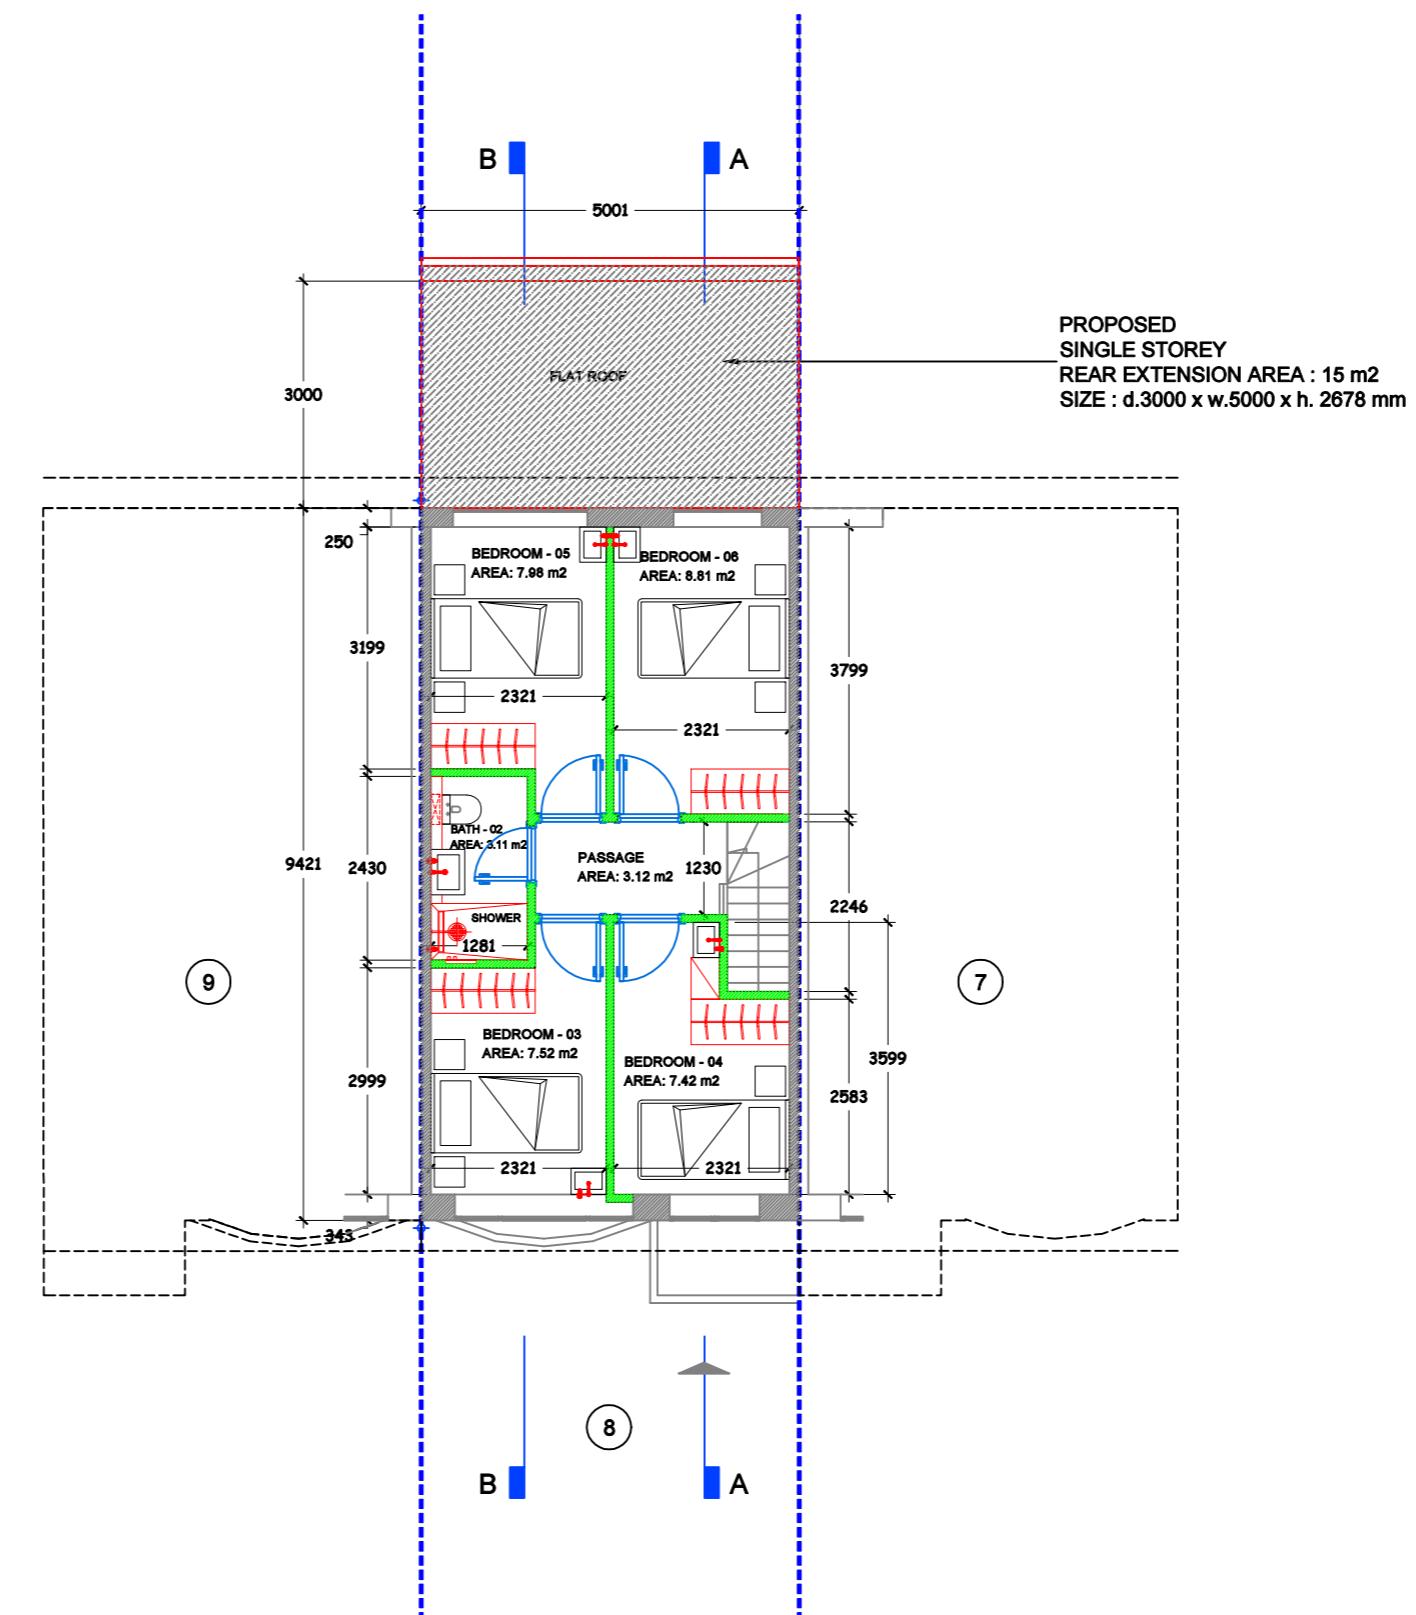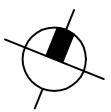

PROPOSED	AREA
REAR GARDEN	39 m <sup>2</sup>
GROUND FLOOR	49.3 m <sup>2</sup>
<b>REAR EXTENSION</b>	<b>15 m<sup>2</sup></b>
FIRST FLOOR	47 m <sup>2</sup>
<b>TOTAL AREA</b>	<b>111.3 m<sup>2</sup></b>



GENERAL NOTE  
THIS DRAWING AND ALL THE INFORMATION CONTAINED HEREIN, COMPLETE WITH THE DESIGN CONCEPT AND INTENT, IS PROTECTED BY  
COPYRIGHT. REPRODUCING THIS DRAWING IN WHOLE OR IN PART FOR THE PURPOSE OF INFORMATION OR THE EXTRACTION OF CONCEPT WILL BE  
CONSIDERED INFRINGEMENT OF COPYRIGHT.  
ALL MEASUREMENTS ARE NOMINAL AND MAY VARY WITH THE APPROVAL OF ZD DESIGN LTD.  
ALL MEASUREMENTS ARE IN MILLIMETERS UNLESS OTHERWISE SPECIFIED.  
DO NOT SCALE THE DRAWINGS FOR THE PURPOSE OF MEASUREMENTS  
IT IS THE CONTRACTOR'S RESPONSIBILITY TO CHECK THE DRAWINGS AND ANY DESIGN DETAIL FOR THE INTENDED RESULTS.

SCALE BAR  
0 1 2 3 4 5m  
1:100 @ A3

**ZD DESIGN**  
INTERIOR ARCHITECTURE DESIGN PLANNING  
E: info@zddesign.co.uk  
E: francois@zddesign.co.uk  
www.zddesign.co.uk  
MOB: 078 0 33 01 656  
449 LITTLE VENICE  
EDGWARE ROAD  
LONDON NW1 1TH

PROJECT: HOUSE 8  
CLIENT: Mr. Walid Zeidan  
INTERIOR ARCHITECTURE: F Z  
DATE: 26 NOVEMBER 2025  
JOB N: ZDD-UB7 0JH 19 - 10 - 25  
LOCATION: 8 VINERIES CLOSE  
SIPSON WEST DRAYTON  
LONDON UB7 0JH

REVISION	DATE	PAGE	404
A	DRAWINGS FOR PLANNING		
B			
C			
D			
E			
F			
G			
	DWGS REF.	ZDD UB7 0JH REV A:	404

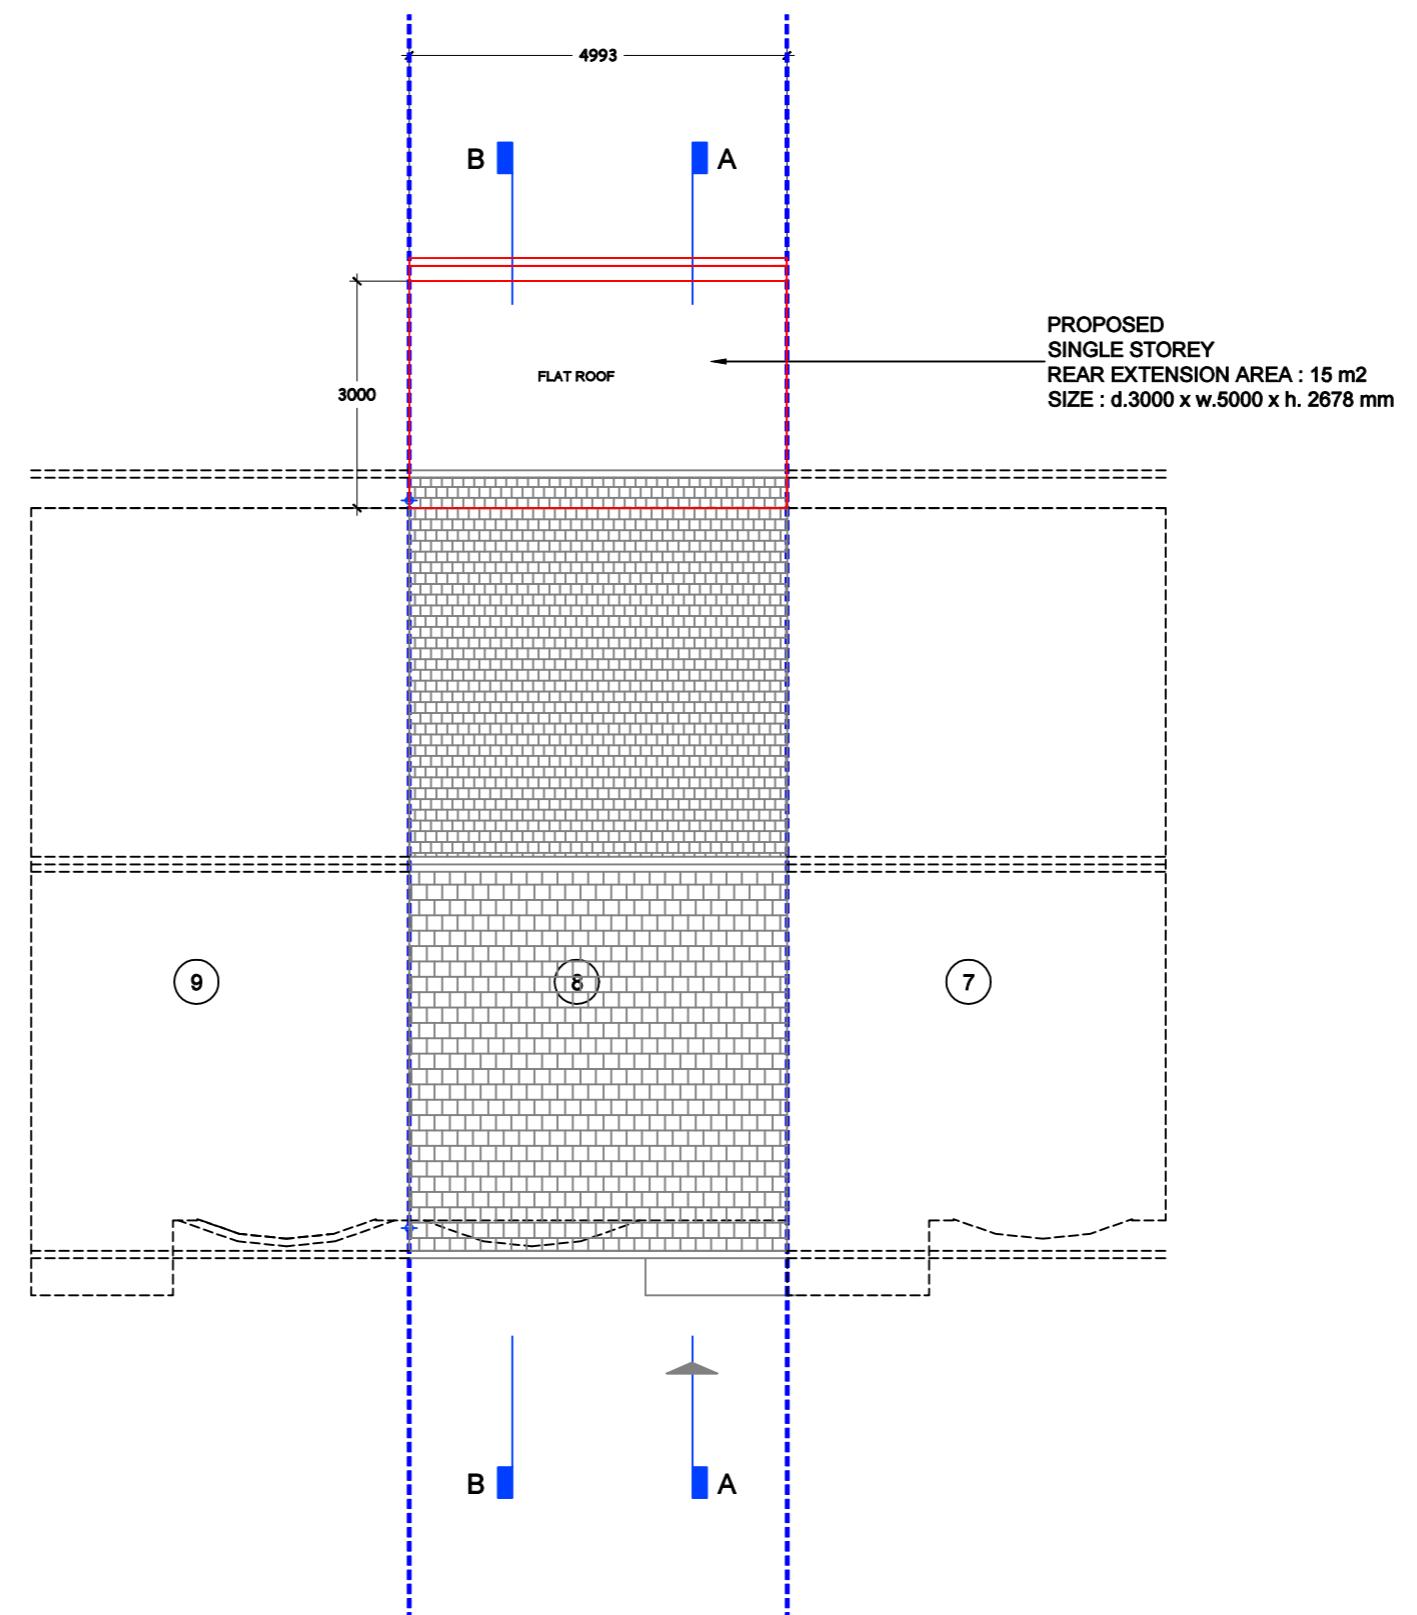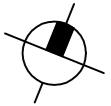

PROPOSED	AREA
REAR GARDEN	39 m <sup>2</sup>
GROUND FLOOR	49.3 m <sup>2</sup>
<b>REAR EXTENSION</b>	<b>15 m<sup>2</sup></b>
FIRST FLOOR	47 m <sup>2</sup>
<b>TOTAL AREA</b>	<b>111.3 m<sup>2</sup></b>

GENERAL NOTE

THIS DRAWING AND ALL THE INFORMATION CONTAINED HEREIN, COMPLETE WITH THE DESIGN CONCEPT AND INTENT, IS PROTECTED BY TRADE SECRET. REPRODUCING THIS DRAWING IN WHOLE OR IN PART FOR THE PURPOSE OF INFORMATION OR THE EXTRACTION OF CONCEPT WILL BE CONSIDERED INFRINGEMENT OF COPYRIGHT.

ALL MEASUREMENTS ARE NOMINAL AND MAY VARY WITH THE APPROVAL OF ZD DESIGN LTD.

ALL MEASUREMENTS ARE IN MILLIMETERS UNLESS OTHERWISE SPECIFIED.

DO NOT SCALE THE DRAWINGS FOR THE PURPOSE OF MEASUREMENTS.

IT IS THE CONTRACTOR'S RESPONSIBILITY TO CHECK THE DRAWINGS AND ANY DESIGN DETAIL FOR THE INTENDED RESULTS.

SCALE BAR

0 1 2 3 4 5m

1:100 @ A3

**ZD DESIGN**  
INTERIOR ARCHITECTURE DESIGN PLANNING

E info @ zddesign . co .uk  
E francois@zddesign.co.uk  
www. zd design . co .uk  
MOB. 078 0 33 01 656

449 LITTLE VENICE  
EDGWARE ROAD  
LONDON NW1 1TH

PROJECT HOUSE 8 JOB N ZDD- UB7 0JH 19 - 10 - 25


CLIENT Mr. Walid Zeidan

INTERIOR ARCHITECTURE F Z


DATE 26 NOVEMBER 2025

LOCATION 8 VINERIES CLOSE  
SIPSON WEST DRAYTON  
LONDON  
UB7 0JH

REVISION	DATE	PAGE	405
A	DRAWINGS FOR PLANNING		
B			
C			
D			
E			
F			
G			
	DWGS REF.	ZDD UB7 0JH REV A:	405

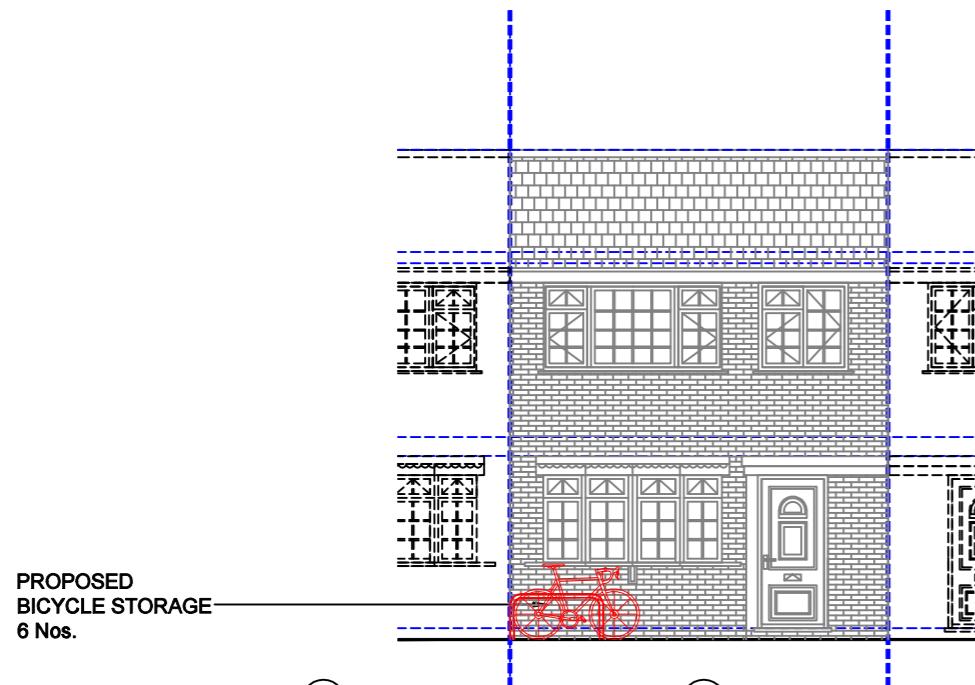

1  
100  
PROPOSED  
FRONT ELEVATION  
SCALE 1 / 100 @ A3

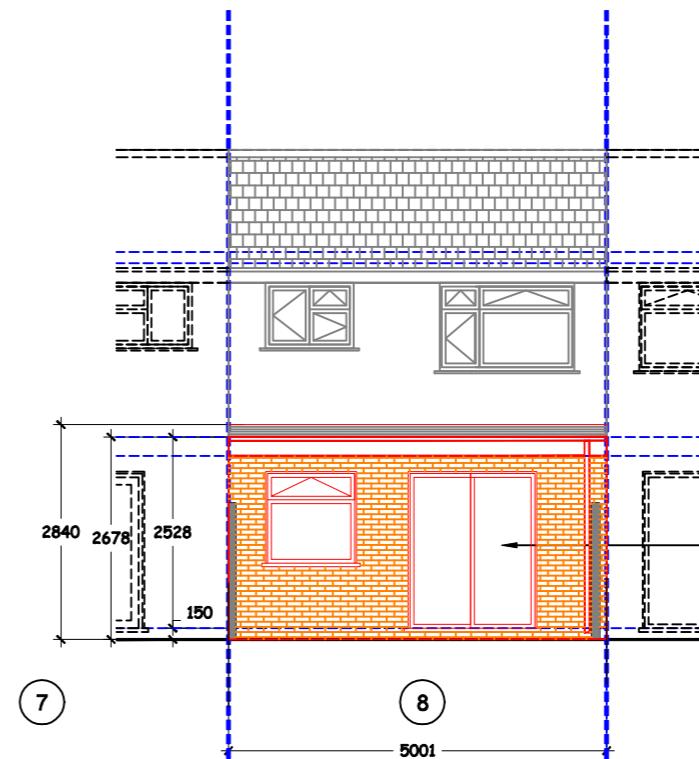

1  
100  
PROPOSED  
REAR ELEVATION  
SCALE 1 / 100 @ A3

GENERAL NOTE  
THIS DRAWING AND ALL THE INFORMATION CONTAINED HEREIN, COMPLETE WITH THE DESIGN CONCEPT AND INTENT, IS PROTECTED BY  
REPRODUCING THIS DRAWING IN WHOLE OR IN PART FOR THE PURPOSE OF INFORMATION OR THE EXTRACTION OF CONCEPT WILL BE  
CONSIDERED INFRINGEMENT OF COPYRIGHT.  
ALL MEASUREMENTS ARE NOMINAL AND MAY VARY WITH THE APPROVAL OF ZD DESIGN LTD.  
ALL MEASUREMENTS ARE IN MILLIMETERS UNLESS OTHERWISE SPECIFIED.  
DO NOT SCALE THE DRAWINGS FOR THE PURPOSE OF MEASUREMENTS  
IT IS THE CONTRACTOR'S RESPONSIBILITY TO CHECK THE DRAWINGS AND ANY DESIGN DETAIL FOR THE INTENDED RESULTS.

SCALE BAR  
0 1 2 3 4 5m  
1:100 @ A3





INTERIOR ARCHITECTURE DESIGN PLANNING

E info @ zddesign . co .uk  
E francois@zddesign.co.uk  
www. z d d e s i g n . co .uk  
MOB. 078 0 33 01 656

449 LITTLE VENICE  
EDGWARE ROAD  
LONDON NW1 1TH

PROJECT	HOUSE 8	JOB N	ZDD- UB7 0JH 19 - 10 - 25
CLIENT	Mr. Walid Zeidan		
INTERIOR ARCHITECTURE	F Z		
DATE	26 NOVEMBER 2025		
LOCATION	8 VINERIES CLOSE SIPSON WEST DRAYTON LONDON UB7 0JH		

REVISION	DATE	PAGE	406
A	DRAWINGS FOR PLANNING		
B			
C			
D			
E			
F			
G			
	DWGS REF.	ZDD UB7 0JH REV A:	406

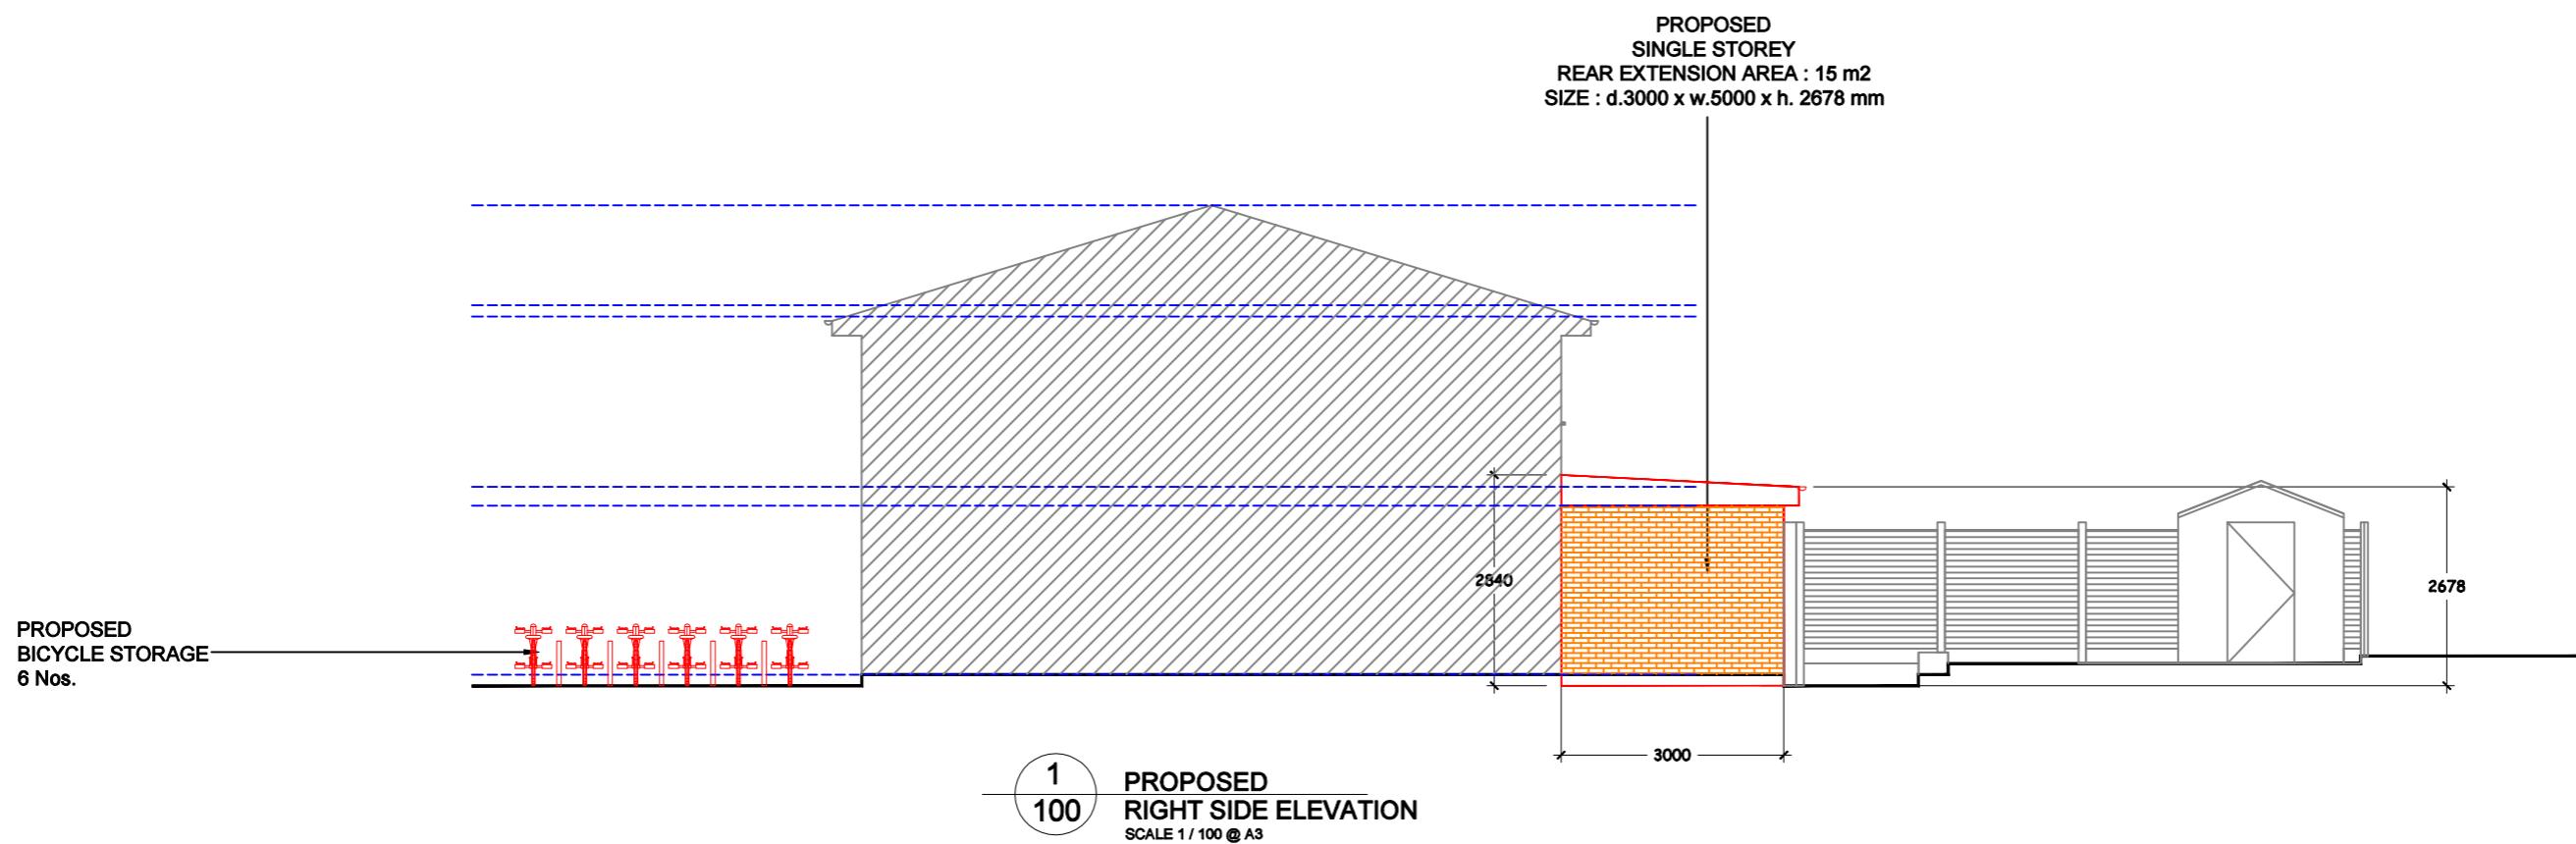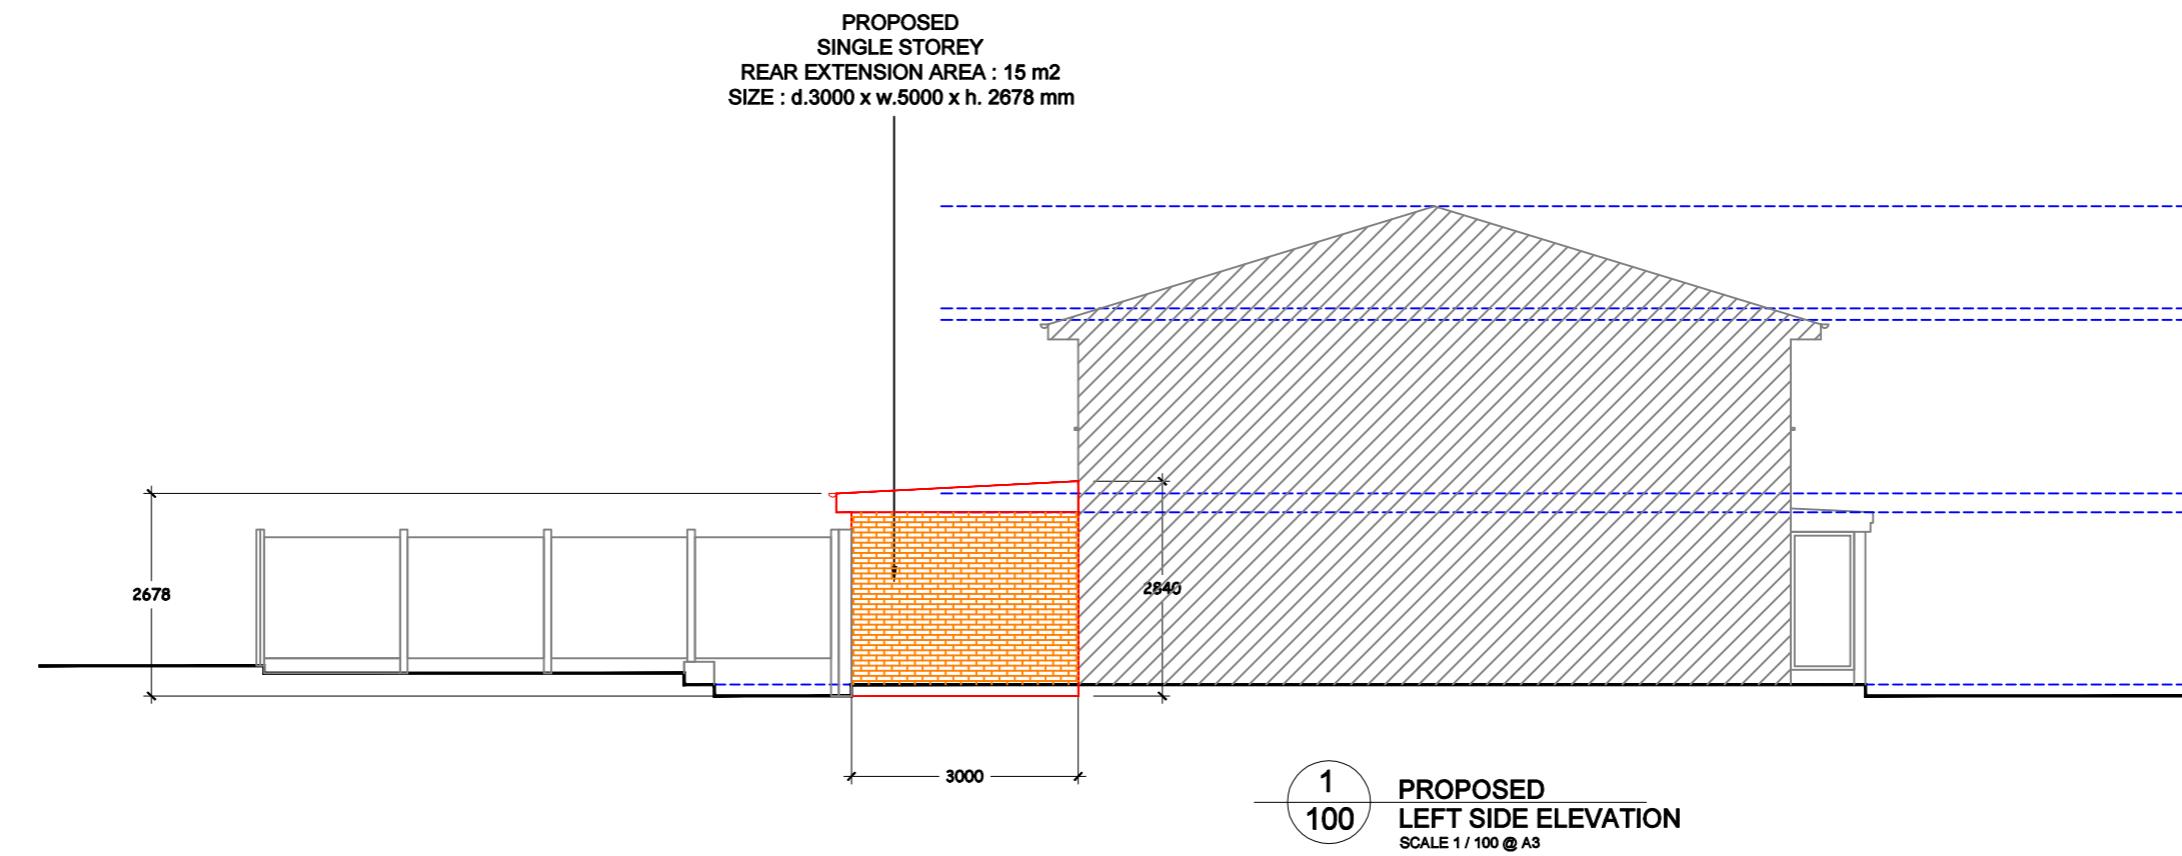

GENERAL NOTE

- THIS DRAWING AND ALL THE INFORMATION CONTAINED HEREIN, COMPLETE WITH THE DESIGN CONCEPT AND INTENT, IS PROTECTED UNLESS OTHERWISE AGREED.
- REPRODUCING THIS DRAWING IN WHOLE OR IN PART FOR THE PURPOSE OF INFORMATION OR THE EXTRACTION OF CONCEPT WILL BE CONSIDERED AN INFRINGEMENT OF COPYRIGHT.
- THE CONTRACTOR SHALL VERIFY AND BE RESPONSIBLE FOR THE INFORMATION CONTAINED IN THIS DRAWING AND SHALL OBTAIN WRITTEN APPROVAL OF ZD DESIGN LTD IF THERE ARE VARIANTS OR DISCREPANCIES.
- ALL MEASUREMENTS ARE NOMINAL AND MAY VARY WITH THE APPROVAL OF ZD DESIGN LTD.
- ALL MEASUREMENTS ARE IN MILLIMETERS UNLESS OTHERWISE SPECIFIED.
- DO NOT SCALE THE DRAWINGS FOR THE PURPOSE OF MEASUREMENTS.
- IT IS THE CONTRACTOR'S RESPONSIBILITY TO SUBMIT SAMPLES OF MATERIALS AND FINISHES FOR APPROVAL PRIOR TO FINAL APPLICATION.
- DO NOT SCALE THE DRAWINGS FOR THE PURPOSE OF MEASUREMENTS.
- IT IS THE CONTRACTOR'S RESPONSIBILITY TO CHECK THE DRAWINGS AND ANY DESIGN DETAIL FOR THE INTENDED RESULTS.

SCALE BAR

0 1 2 3 4 5m  
1:100 @ A3

  
ZD DESIGN  
INTERIOR ARCHITECTURE DESIGN PLANNING

E info @ zddesign . co .uk  
E francis@zddesign.co.uk  
www. z d d e s i g n . co .uk  
MOB. 078 0 33 01 656



449 LITTLE VENICE  
EDGWARE ROAD  
LONDON NW1 1TH

PROJECT HOUSE 8 JOB N ZDD- UB7 0JH 19 - 10 - 25  
CLIENT Mr. Walid Zeidan  
INTERIOR ARCHITECTURE F Z  
DATE 26 NOVEMBER 2025  
LOCATION 8 VINERIES CLOSE  
SIPSON WEST DRAYTON  
LONDON  
UB7 0JH

REVISION	DATE	PAGE	407
A	DRAWINGS FOR PLANNING		
B			
C			
D			
E			
F			
G			

PROPOSED LEFT & RIGHT SIDE ELEVATIONS

DWGS REF. ZDD UB7 0JH REV A: 407

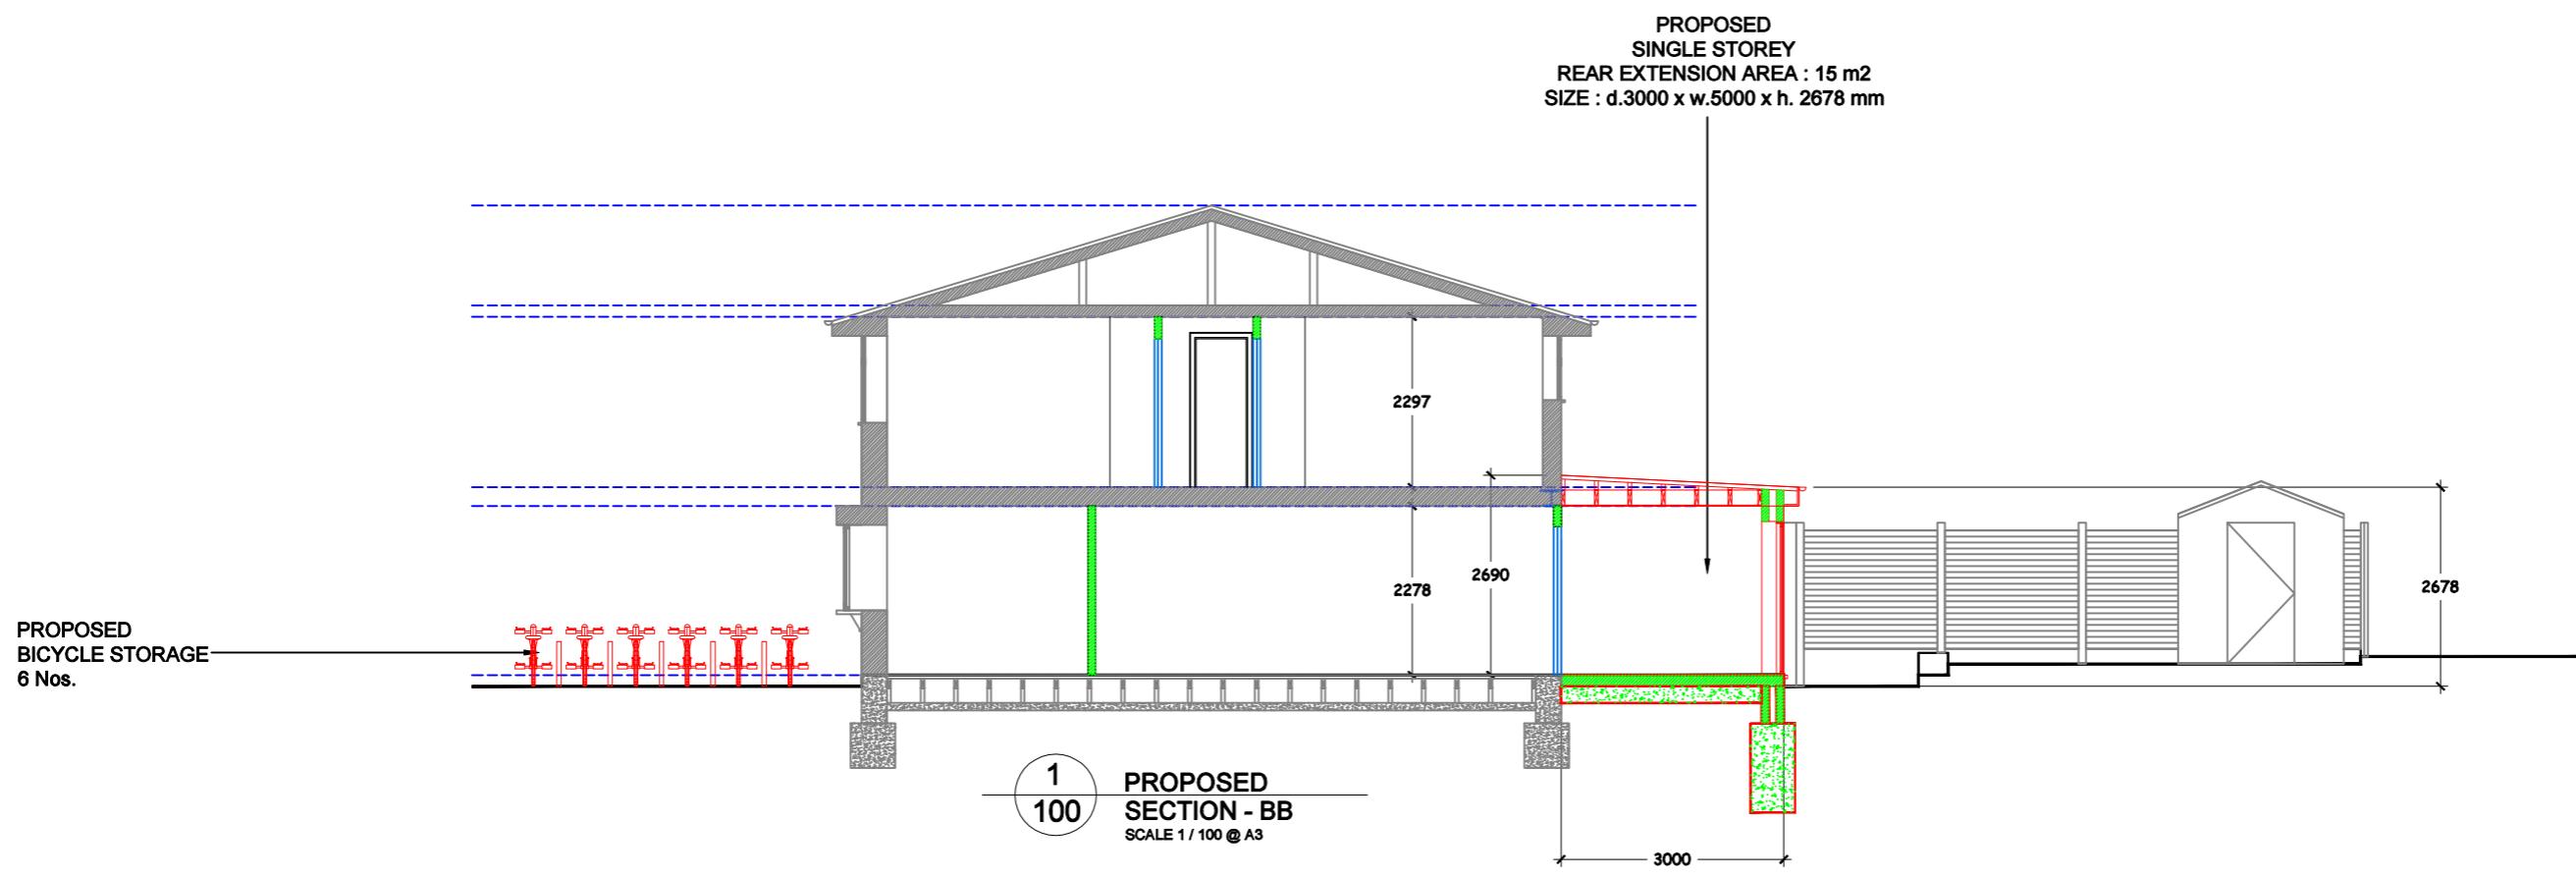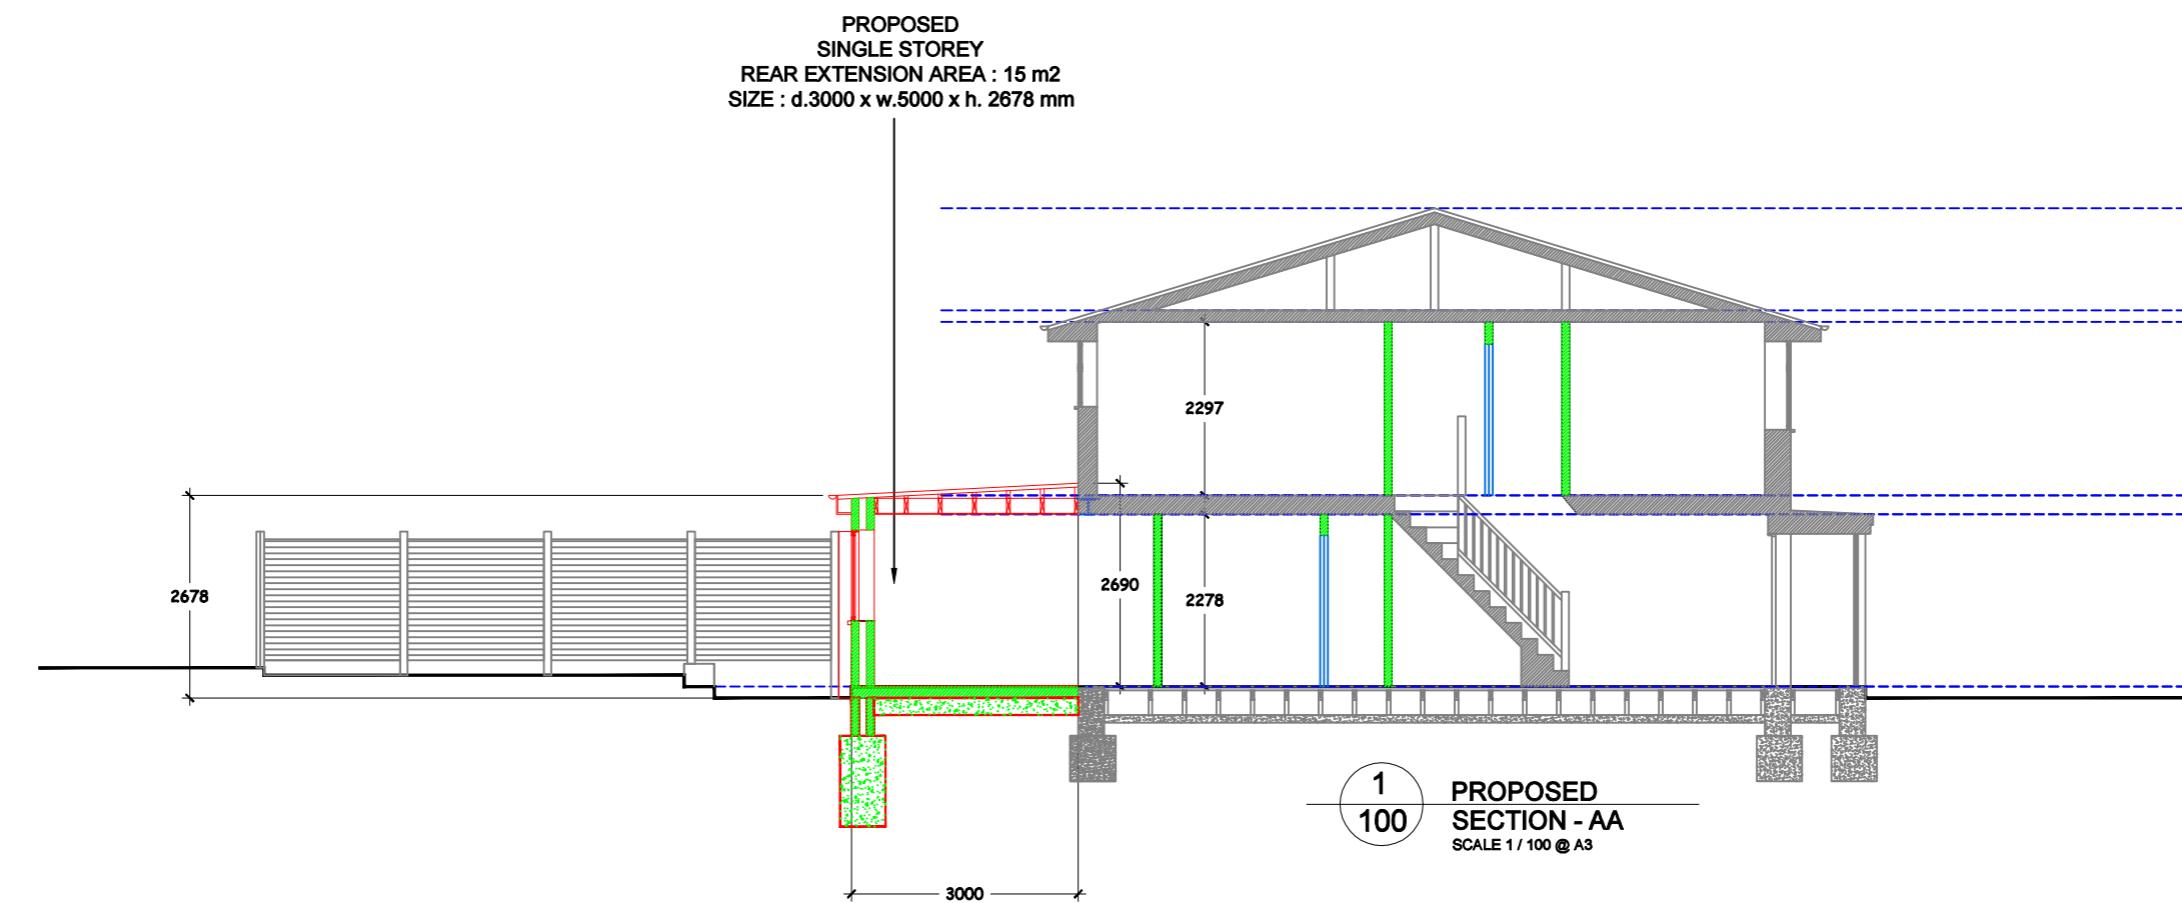

GENERAL NOTE  
THIS DRAWING AND ALL THE INFORMATION CONTAINED HEREIN, COMPLETE WITH THE DESIGN CONCEPT AND INTENT, IS PROTECTED  
BY DESIGNER'S APPROVAL.  
REPRODUCING THIS DRAWING IN WHOLE OR IN PART FOR THE  
PURPOSE OF INFORMATION OR THE EXTRACTION OF CONCEPT WILL BE  
CONSIDERED INFRINGEMENT OF COPYRIGHT.  
ALL MEASUREMENTS ARE NOMINAL AND MAY VARY WITH THE  
APPROVAL OF ZD DESIGN LTD.  
ALL MEASUREMENTS ARE IN MILLIMETERS  
UNLESS OTHERWISE SPECIFIED.  
DO NOT SCALE THE DRAWINGS FOR THE PURPOSE OF MEASUREMENTS  
IT IS THE CONTRACTOR'S RESPONSIBILITY TO CHECK THE DRAWINGS  
AND ANY DESIGN DETAIL FOR THE INTENDED RESULTS.

SCALE BAR

0 1 2 3 4 5m  
1:100 @ A3



E info @ zddesign . co .uk  
E francos@zddesign.co.uk  
www. z d d e s i g n . co .uk  
MOB. 078 0 33 01 656  
449 LITTLE VENICE  
EDGWARE ROAD  
LONDON NW1 1TH

PROJECT	HOUSE 8	JOB N	ZDD- UB7 0JH 19 - 10 - 25	LOCATION
CLIENT	Mr. Walid Zeidan			
INTERIOR ARCHITECTURE	F Z			
DATE	26 NOVEMBER 2025			

REVISION	DATE	PAGE	408
A	DRAWINGS FOR PLANNING		
B			
C			
D			
E			
F			
G			
	DWGS REF.	ZDD UB7 0JH REV A:	408

PROPOSED  
SECTIONS - AA - BB