



Boundary line

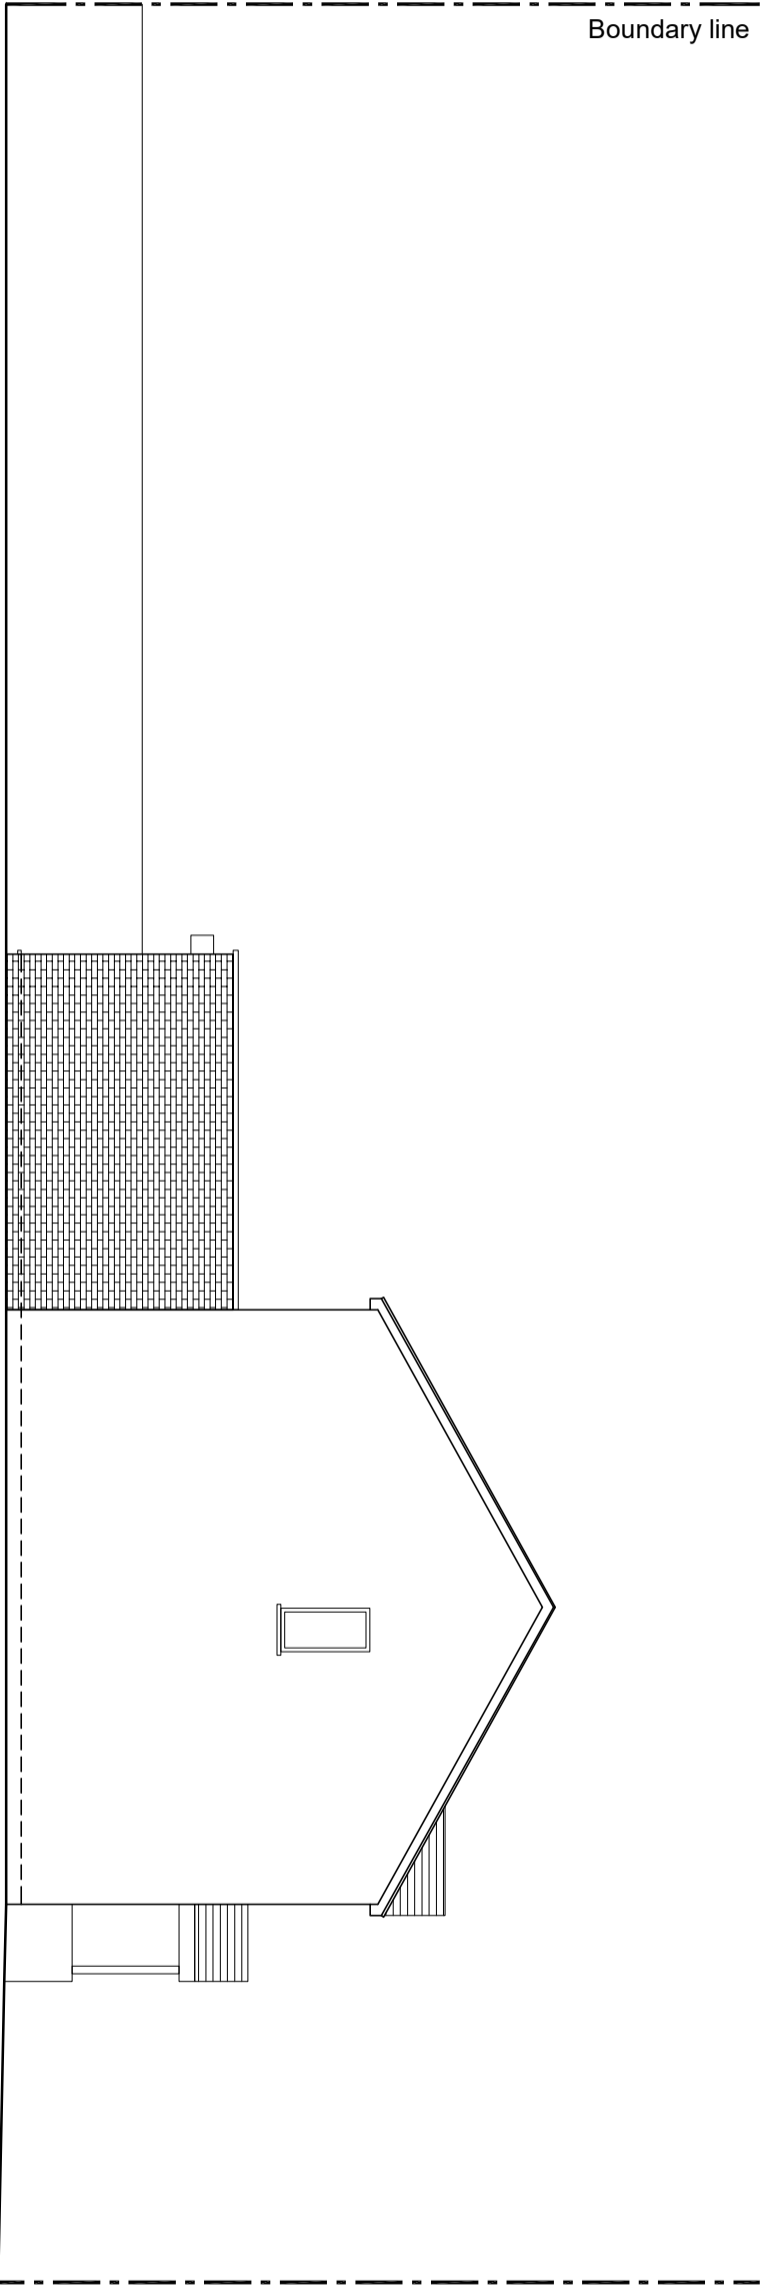

Boundary line

PROPOSED SIDE ELEVATION

Boundary line

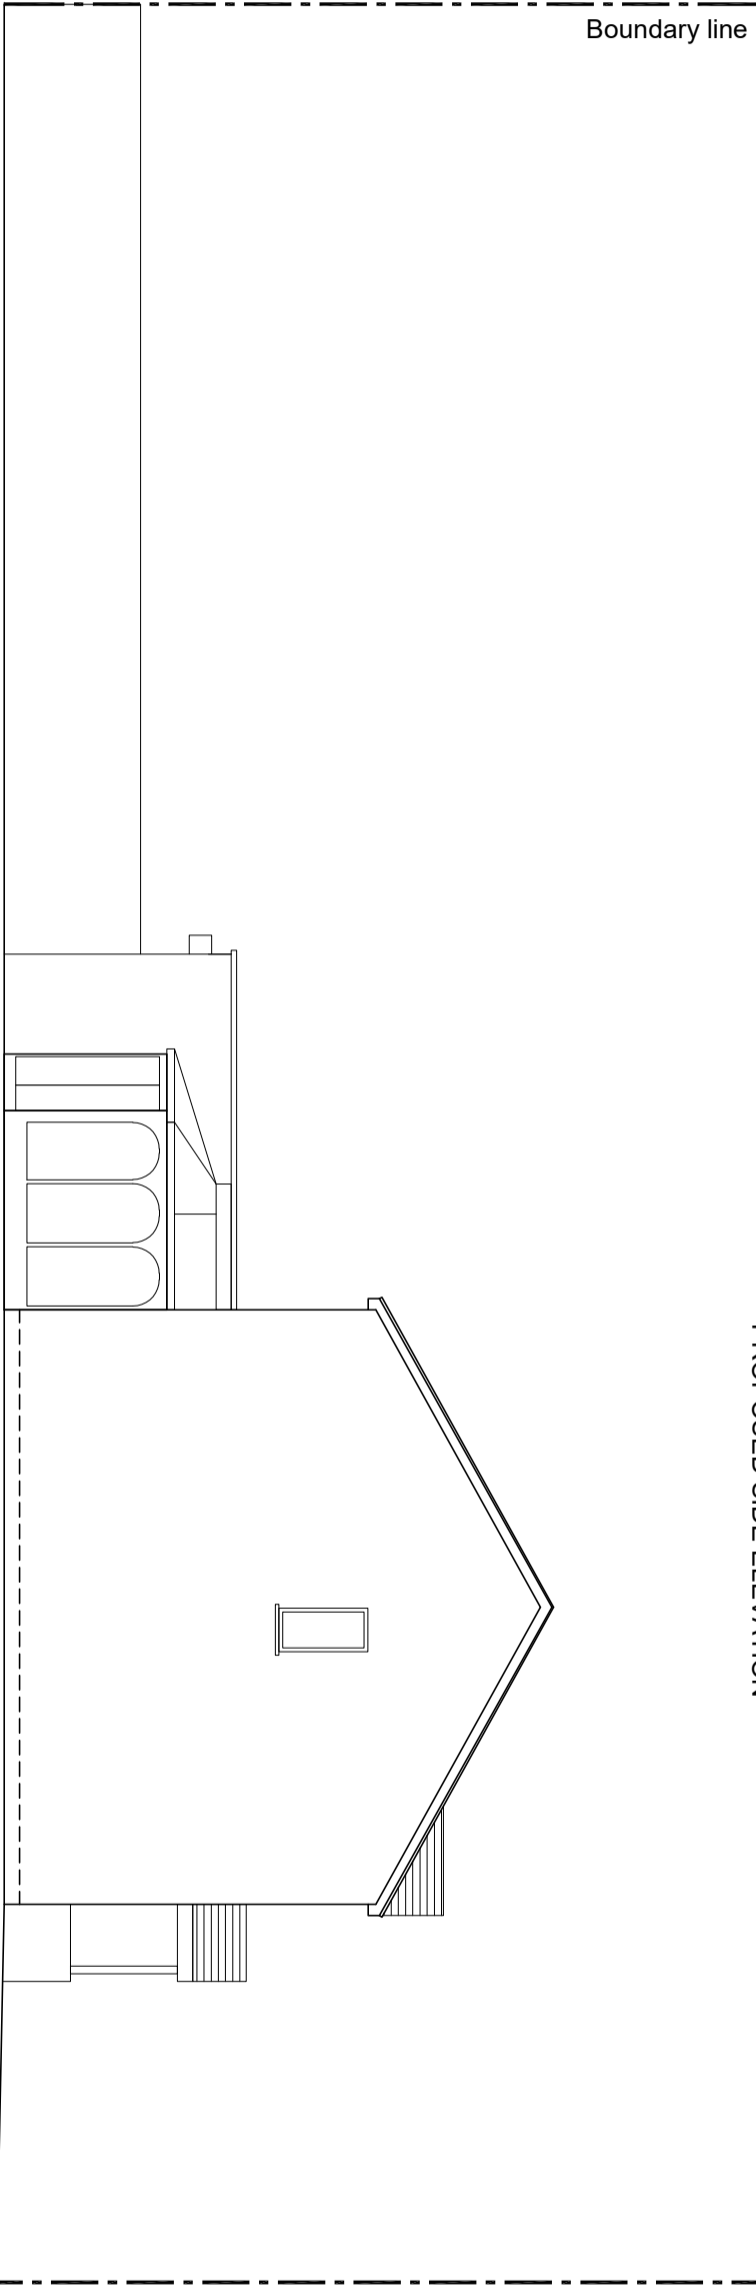

Boundary line

EXISTING SIDE ELEVATION

STATUS

TOWN PLANNING

A3  
SCALE  
1:50



REVISIONS

21 PADDINGTON CLOSE  
HAYES  
UB4 9QH

EXTENSION

EXISTING & PROPOSED  
SIDE ELEVATION  
SCALE 1:50 DATE: OCT 25  
DRAWN: QB CHECKED: QB  
DWG NO: 21PC/1P/004

QB DESIGN & BUILD

London & Hertfordshire  
07888 3620 60 Office  
07588 949 455 Mobile  
info@qbdesignbuild.co.uk Email  
www.qbdesignbuild.co.uk Website



- NOTES:
1. DO NOT SCALE FROM THIS DRAWING
  2. ALL DIMENSIONS TO BE CHECKED ON SITE PRIOR TO FABRICATION
  3. THIS DRAWING SHOULD BE READ IN CONJUNCTION WITH
  4. THIS DRAWING SHOULD BE READ IN CONJUNCTION WITH SERVICE
  5. COPYRIGHT OF THIS DRAWING REMAINS WITH QB DESIGN & BUILD
  6. ANY DISCREPANCY FOUND BETWEEN THIS DRAWING AND ANY OTHER DOCUMENTS MUST BE REPORTED IMMEDIATELY