


NO 29 PARKFIELD ROAD
two storey new house with room in the roof:
ref:14459/APP/2022/1565

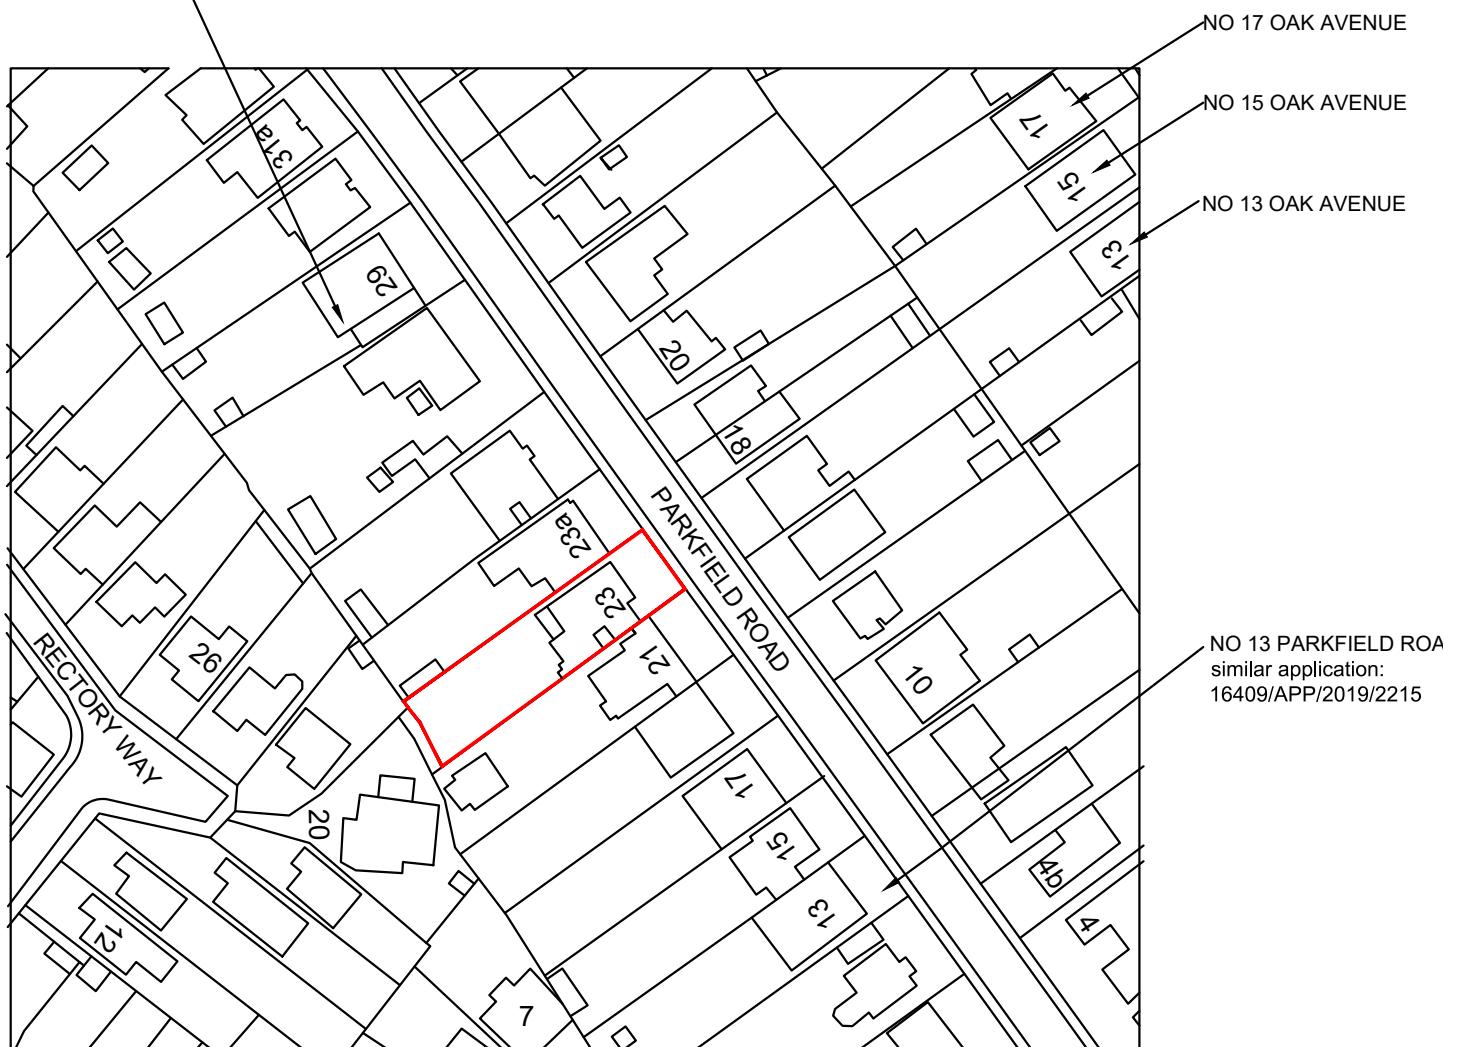

LOCATION PLAN

23 Parkfield Road,
UB10 8LN

DWG NO: A584-SK1-rev C
SCALE:1:1250

