



NORTH 	SCALE: 1:1250@A4	DWG NO: 60BA/88	DWG NO: A	PROJECT: 60 BELMORE AVENUE, HAYES, UB4 0RD
	DWG TITLE: LOCATION PLAN			

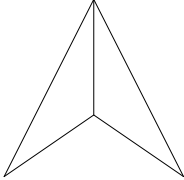

Location Plan

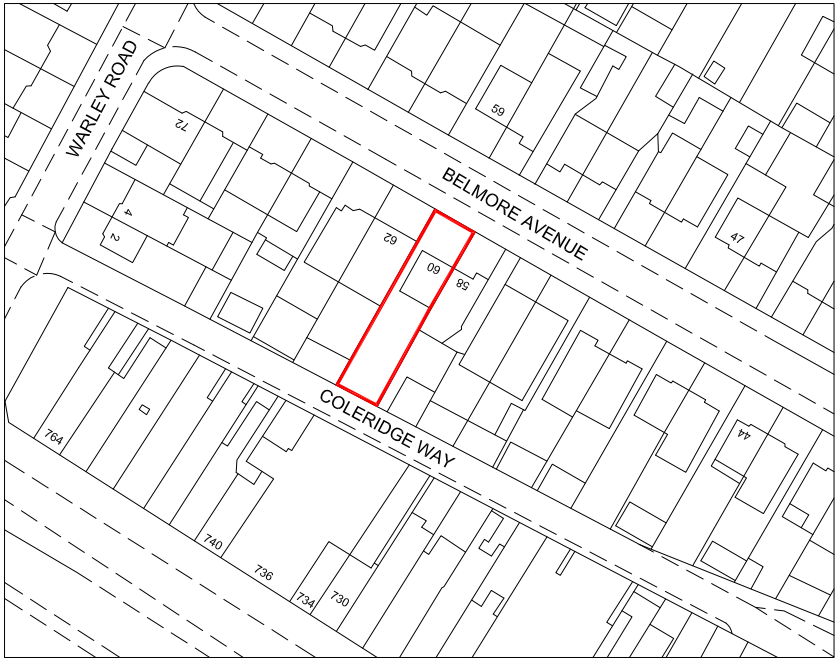