
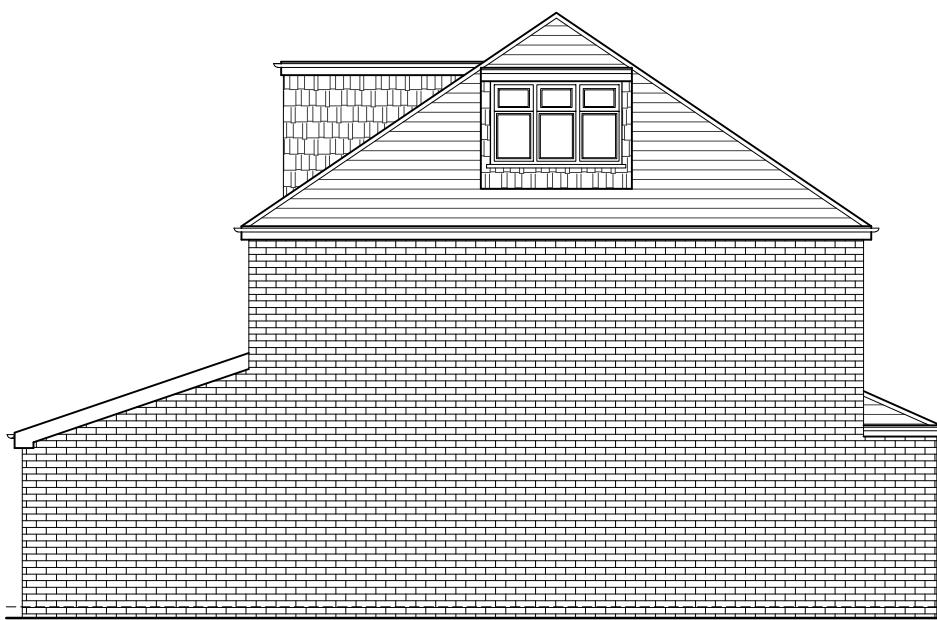
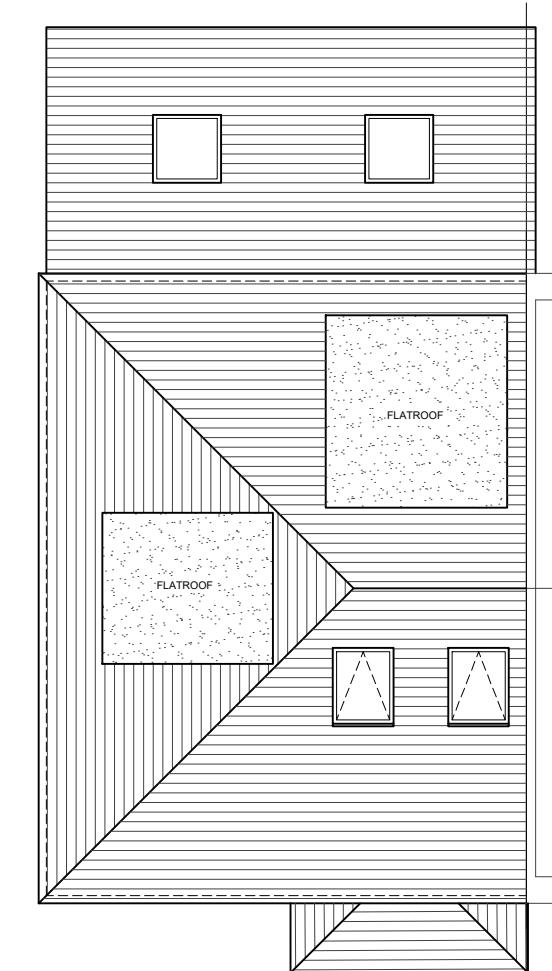
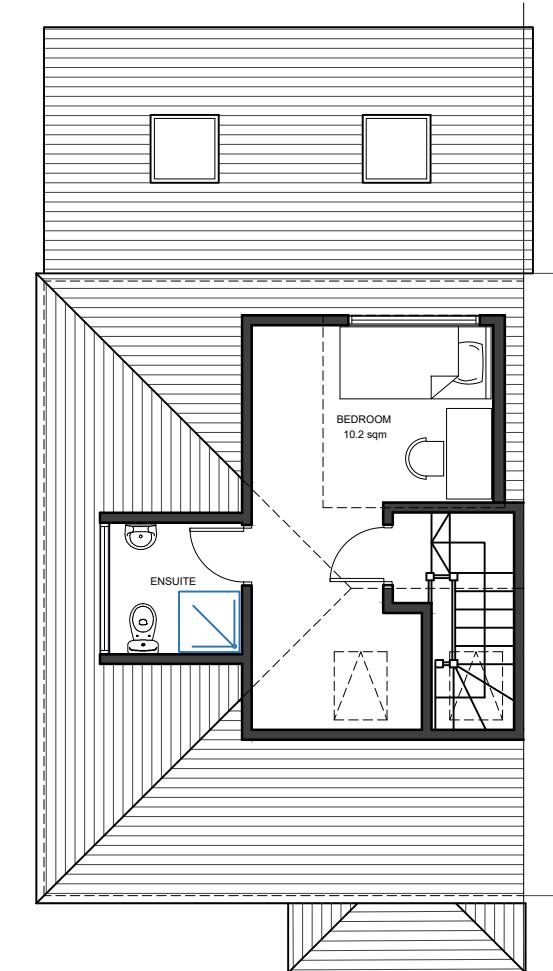
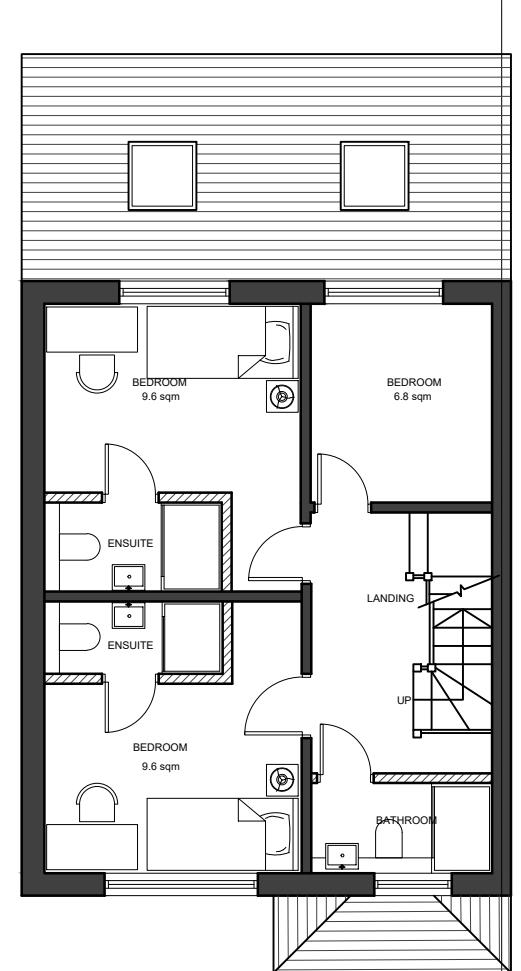


NOTES

- Dimensions are not to be scaled from this drawing by contractors. The contractor is requested to check all dimensions before the work started.
- Report any discrepancies to the client or architect before undertaking the work described in the drawings.
- Dimensions are approximate site dimensions and are to be verified by the contractor on site before any fabrication/site works i.e foundations etc occur.
- Contractor is responsible for all temporary propping to existing structure.

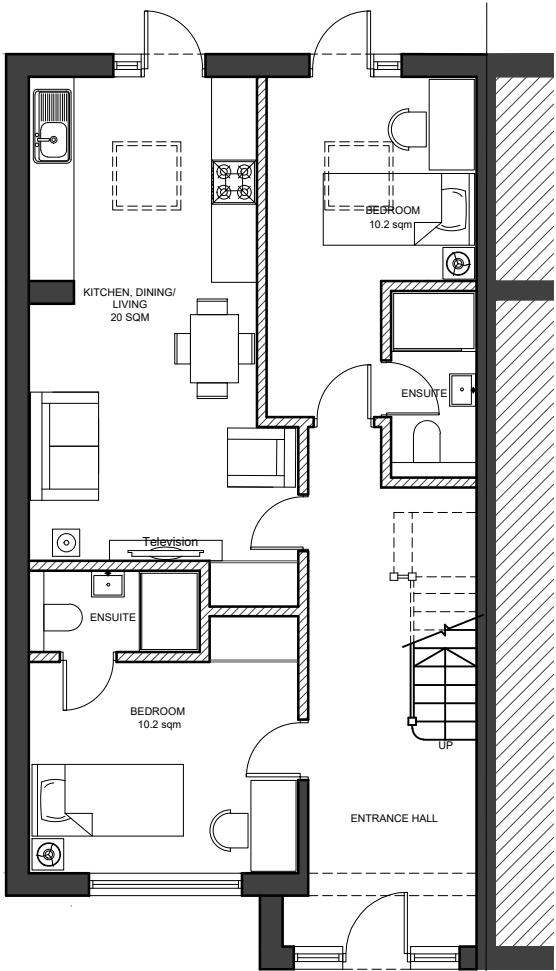

REVISIONS			
NO.	DESCRIPTION	DATE	BY

**FULL PLANNING APPLICATION**

DESIGN ENDEAVOURS LTD M: 07869580774, 07824773079 E: design.endeavour@gmail.com
Project: 247 WEST END ROAD RUISLIP LONDON, HA4 6QR
Title: PROPOSED PLANS & ELEVATIONS
Scale: 1:100@A3
Drawn: JTS
Approved: <span style="border: 1px solid black; padding: 2px;"> </span>
Date: JUNE 25
Job No. DE-1258/25
Drawing No. PF-247 WR-03
Rev. <span style="border: 1px solid black; padding: 2px;"> </span>