


Metres

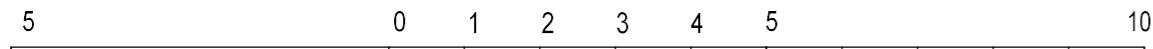


SCALE 1 : 100




REV/NOTES:

Where building to the boundaries the adjacent owner is to be informed under the terms of the Party Wall Act 1996 and its provisions followed. Where building over boundaries the adjacent owner is to be served notice under section 65 of the Town & Country Planning Act 1990.

© This drawing and the works depicted are the copyright of ASB PROPERTY CONSULTANTS LTD and may not be reproduced or amended except by written permission of ASB PROPERTY CONSULTANTS LTD.

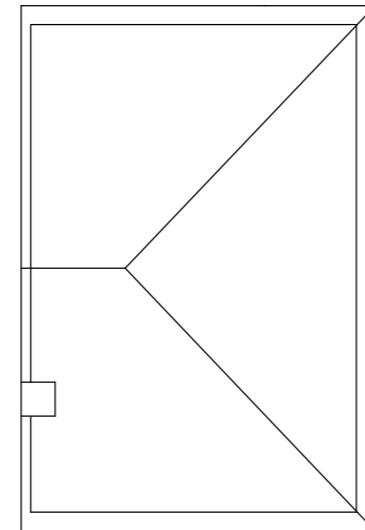

EXISTING GF / FF & ROOF LAYOUT
Scale 1:100

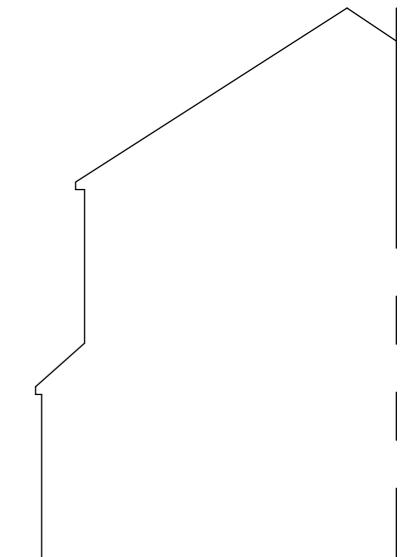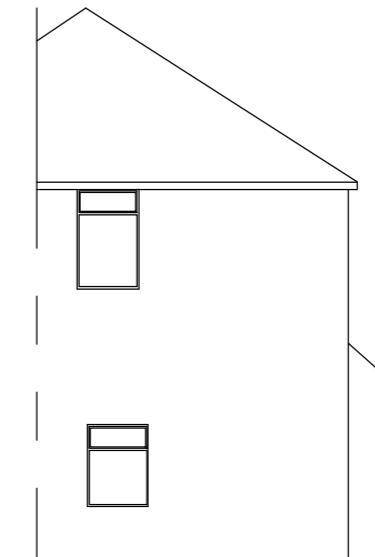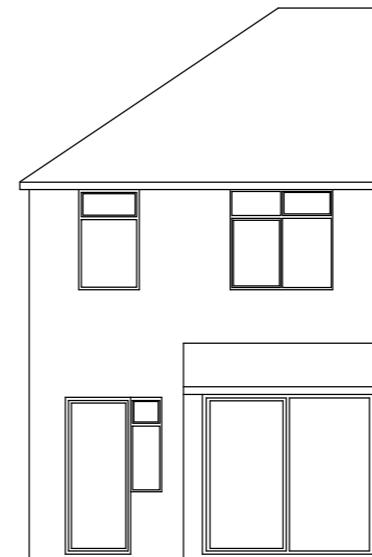

EXISTING REAR & SIDE ELEVATIONS
Scale 1:100

Application: HPA – Part 2 storey and ground floor rear extension			
Client:	Dew property ltd	Date:	16 th Dec 2025
Site:	110 Woodrow Avenue, Hayes, UB4 8QW	Drawn By:	Gurps Benning
Scale:	Refer to Drawing @ A3	Dwg.No:	ASB1081 – 01

ASB PROPERTY CONSULTANTS LTD <i>Planning consultants and Surveyors</i>			
Spaces 100 Avebury Boulevard Milton Keynes MK9 1FH	Tel : 07854 351 934 - 0808 139 1383		Email : asb@gtdesignltd.com