


REV/NOTES:

Where building to the boundaries the adjacent owner is to be informed under the terms of the Party Wall Act 1996 and its provisions followed. Where building over boundaries the adjacent owner is to be served notice under section 65 of the Town & Country Planning Act 1990.

©This drawing and the works depicted are the copyright of ASB PROPERTY CONSULTANTS LTD and may not be reproduced or amended except by written permission of ASB PROPERTY CONSULTANTS LTD.

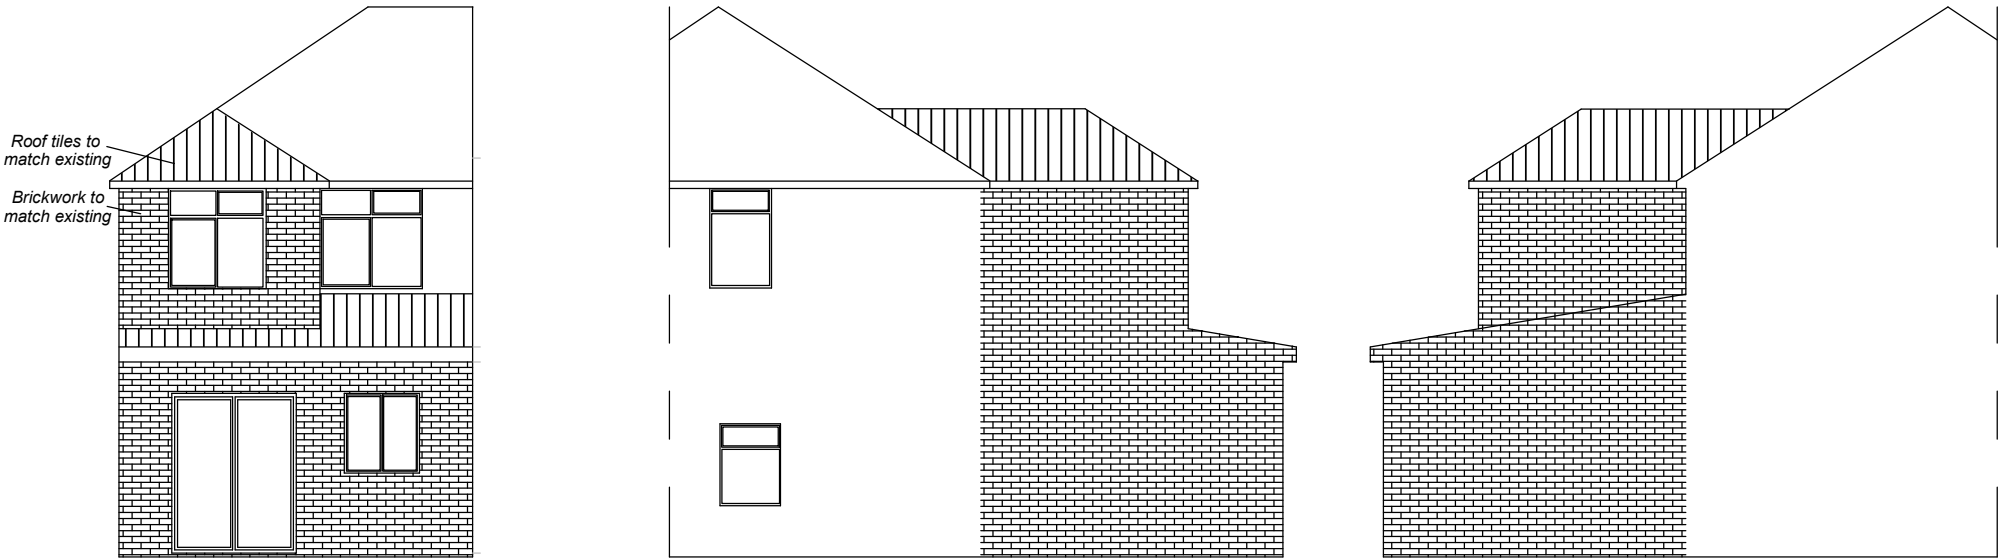

PROPOSED REAR & SIDE ELEVATIONS
Scale 1:100

Application: HPA – Part 2 storey and ground floor rear extension			
Client:	Dew property ltd	Date:	16 th Dec 2025
Site:	110 Woodrow Avenue, Hayes, UB4 8QW	Drawn By:	Gurps Benning
Scale:	Refer to Drawing @ A3	Dwg.No:	ASB1081 – 03

ASB PROPERTY CONSULTANTS LTD
Planning consultants and Surveyors

Spaces
100 Avebury Boulevard
Milton Keynes
MK9 1FH
Tel : 07854 351 934 - 0808 139 1383
Email : asb@gtdesignzLtd.com