


Location Plan

Site Address: 4, Albany Close, Ickenham, UB10 8QW

Date Produced: 23-Dec-2025

Scale: 1:1250 @A3

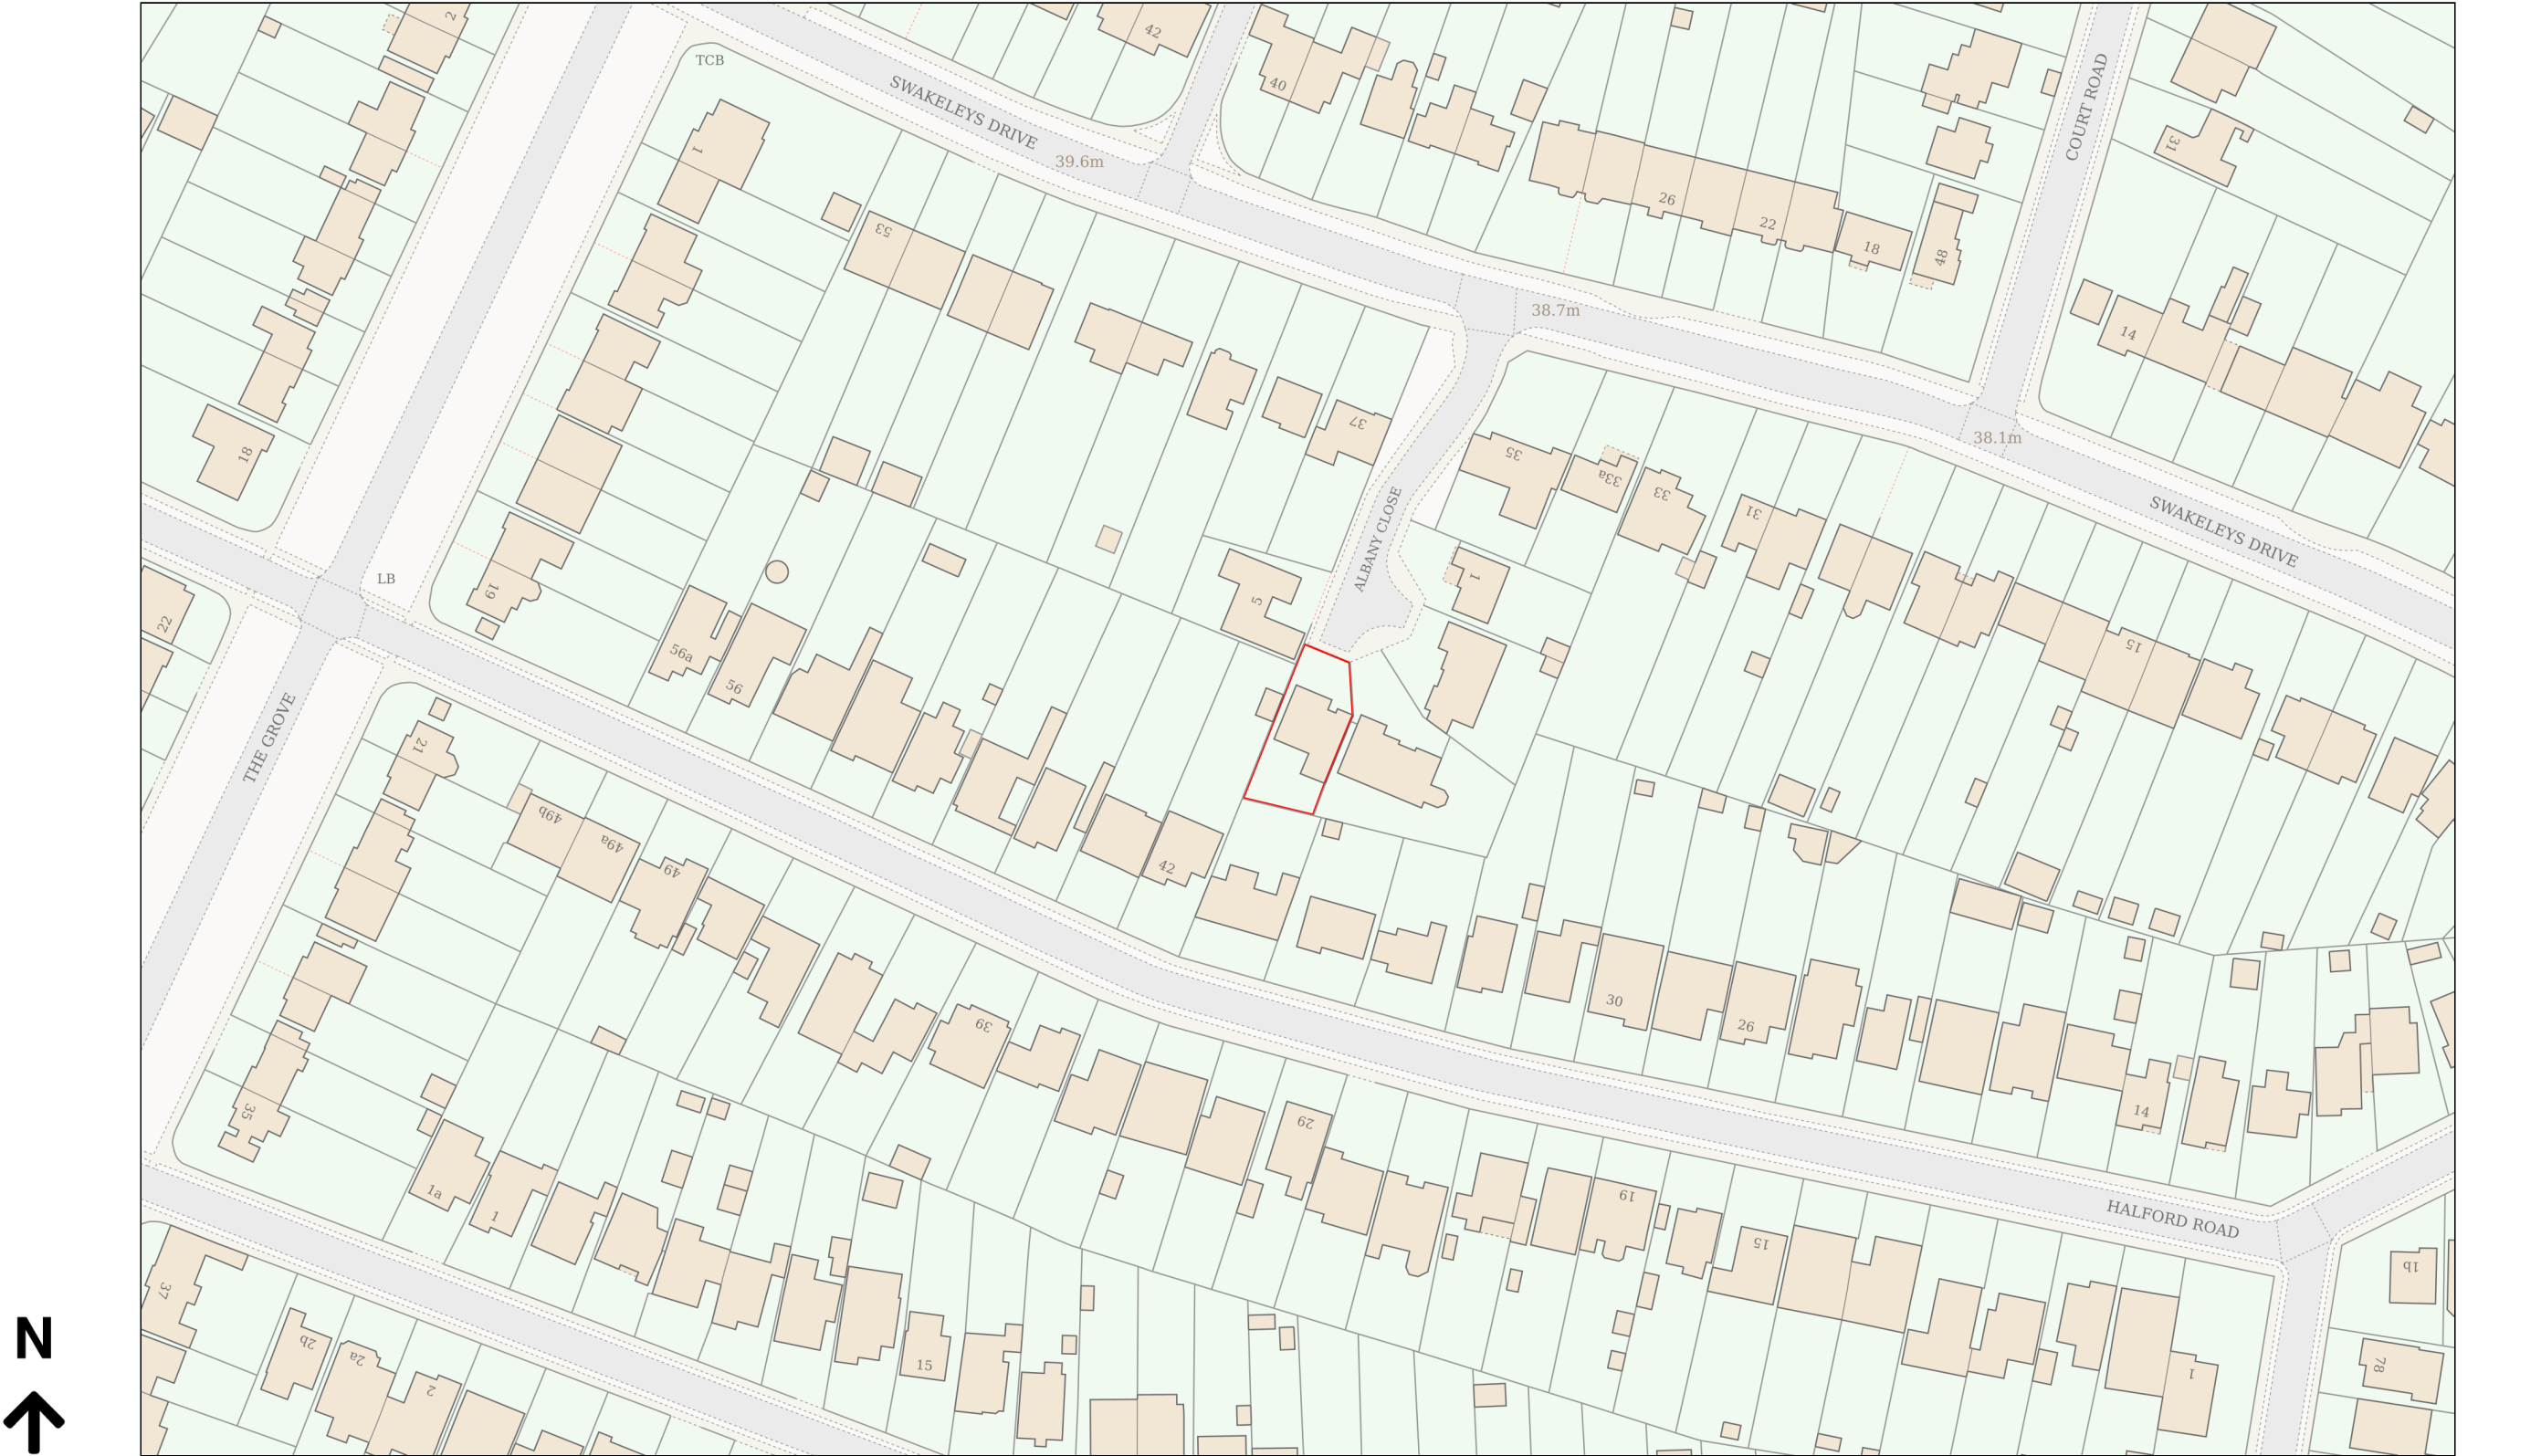

Planning Portal Reference: PP-14584665v1

