


NOTES: - RESPONSIBILITY IS NOT ACCEPTED FOR ERRORS MADE BY OTHERS IN SCALING FROM THIS DRAWING. ALL CONSTRUCTION INFORMATION SHOULD BE TAKEN FROM FIGURED DIMENSIONS ONLY. ALL DIMENSIONS ARE IN MILLIMETRES.


Ordnance Survey®
UKmapcentre.com

182612 505617
182600
182512
182512 505617
182512
182512 505700
182512
182612 505700
182600
182612 505717

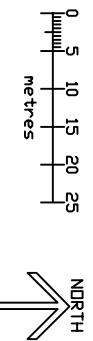

Serial number: 322790

© Crown copyright and database right 2025
Ordnance Survey licence AC00084883
Reproduction in whole or in part is prohibited
without the prior permission of Ordnance Survey.

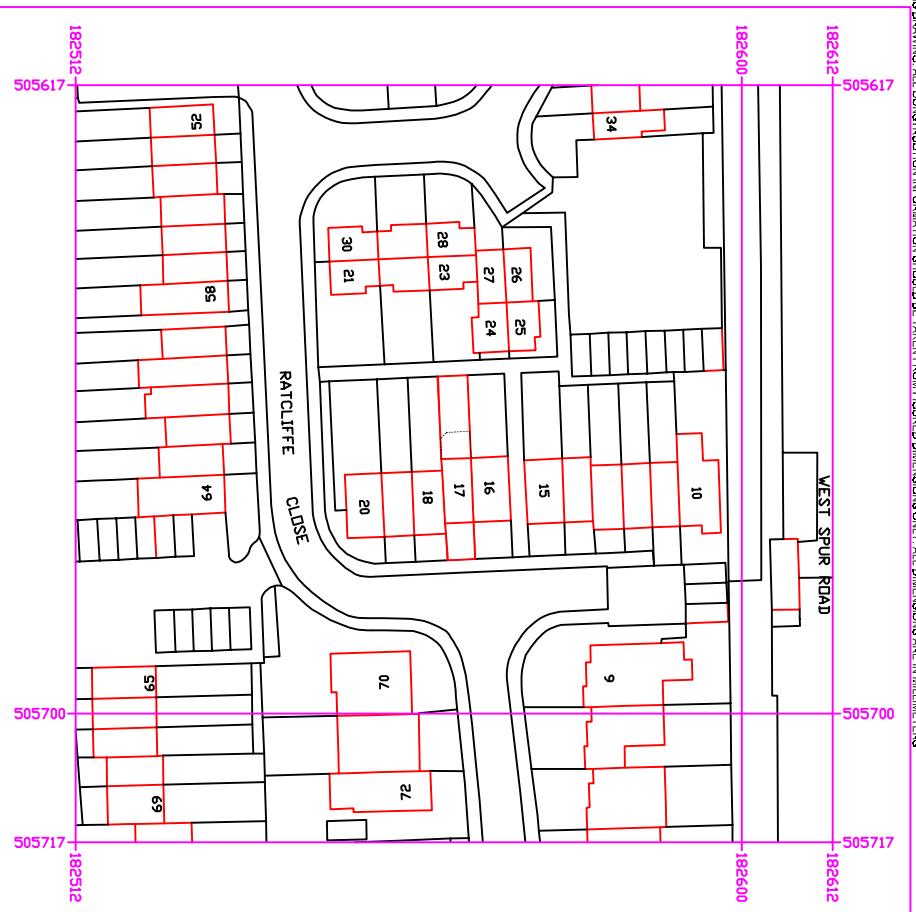

| | | | | | | | | |
|-----------------|------------------------------|--------|---------------------------------------|-----------|------------------|---|-------------------|------------------------------|
| ITTSS Limited | | Rev: B | Description of Changes: | Drawn: MS | Date: 15/12/2025 | Client: C/o Hillingdon Planning Authority | Postcode: UB8 2DE | Drawing Title: Location Plan |
| 203 WEST STREET | • Ground Floor Single Storey | | | | | | | |
| FAREHAM | Rear Extension | | Address: | | Date: | Drawing No: 122025/ITTSS/01 | | |
| HAMPSHIRE | | | 17 Ratcliffe Close, Uxbridge, UB8 2DE | | 15/12/2025 | Drawn: MS | Option: - | Rev: B |
| UNITED KINGDOM | | | | | | | | |
| PO16 0EN | | | | | | | | |
| 0777 999 6859 | | | Scale: 1:1000 As shown Above | | | | | |