


NOTES: RESPONSIBILITY IS NOT ACCEPTED FOR ERRORS MADE BY OTHERS IN SCALING FROM THIS DRAWING. ALL CONSTRUCTION INFORMATION SHOULD BE TAKEN FROM FIGURED DIMENSIONS ONLY.

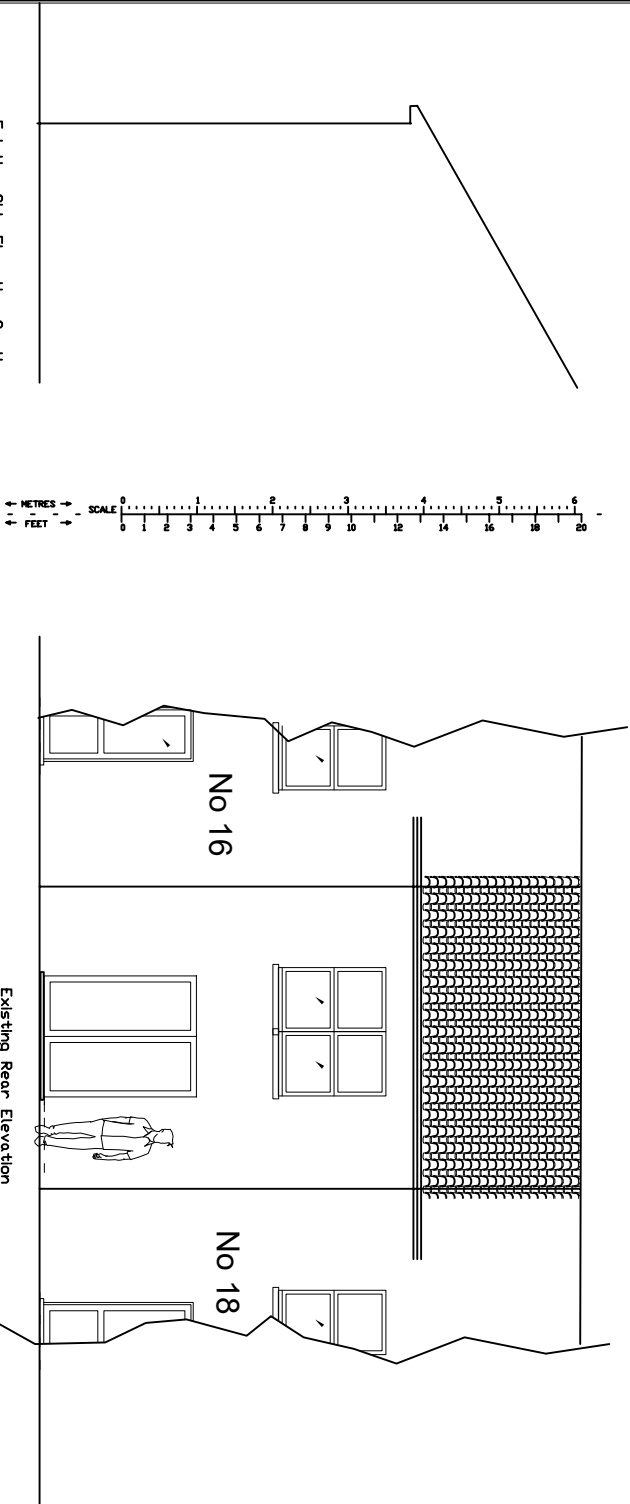

Note: No modification to the  
First Floor or Front  
Elevation is proposed

ITTESS Limited 203 WEST STREET FARNHAM HAMPSHIRE UNITED KINGDOM PO16 0EN 0939 999 6859		Rev: B	Description of Changes: Ground Floor Single Storey Rear Extension		Drawn: MS	Date: 15-12-2025	Client: C/o Hillingdon Planning Authority	Postcode: UB8 2DE	Drawing Title:		
							Address: 17 Ratcliffe Close, Uxbridge, UB8 2DE	Date:	Drawing No: 122025/ITTESS/03	Drawn: MS	Option: -
										Rev: B	